


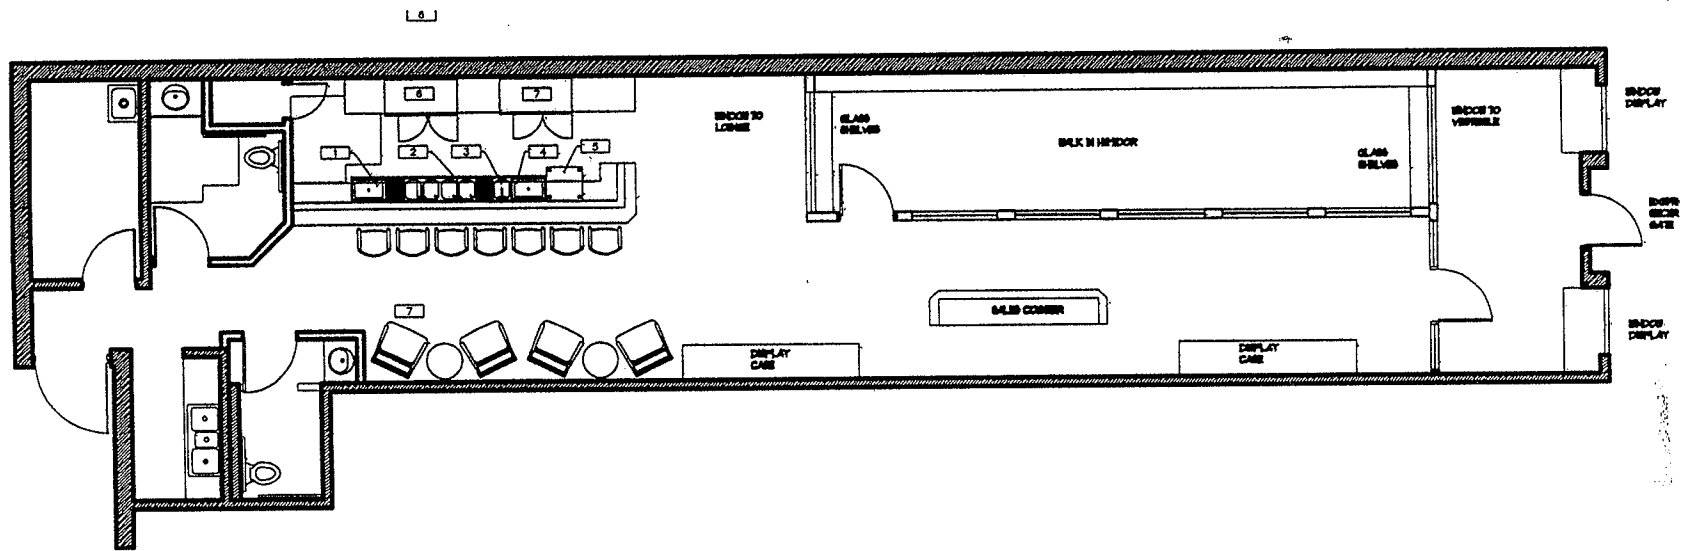

① EQUIPMENT AND FIXTURE LAYOUT PLAN
SCALE: 1/4" = 1'-0"

REVISIONS:

Plantations at Sooner Mall
3207 West Main Street
Norman, OK 73072

Fixture & Dimension Plan

COPYRIGHT © 2014

ALL RIGHTS RESERVED

PROJECT #

DATE

06-10-14

JOHN J. JEL

A21