
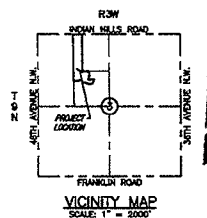
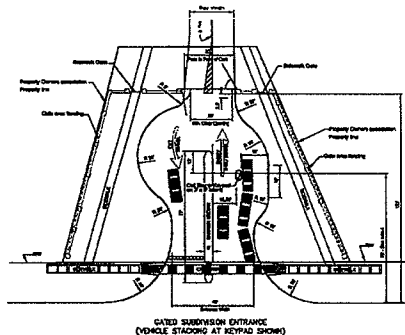


FINAL PLAT
GLENRIDGE ADDITION SECTION 1
A PLANNED UNIT DEVELOPMENT
A PART OF THE N.W. 1/4, SECTION 3, T9N, R3W I.M.
NORMAN, CLEVELAND COUNTY, OKLAHOMA

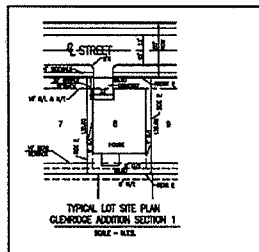

SCHEM 1' - 60'

THE BEARING OF S 09°45'17" W ON THE NORTH LINE OF THE NORTHWEST QUARTER OF SECTION 3 PER THE CITY OF NORMAN, G.S. DATUM WAS USED AS THE BASIS OF


TOTAL LOTS - 40

SET 1/2" I.P. W/ ___ C.A. CAP
AT ALL PROPERTY CORNERS

NOTES

- [illegible]

GATED ENTRANCE LAYOUT
(NOT TO SCALE)

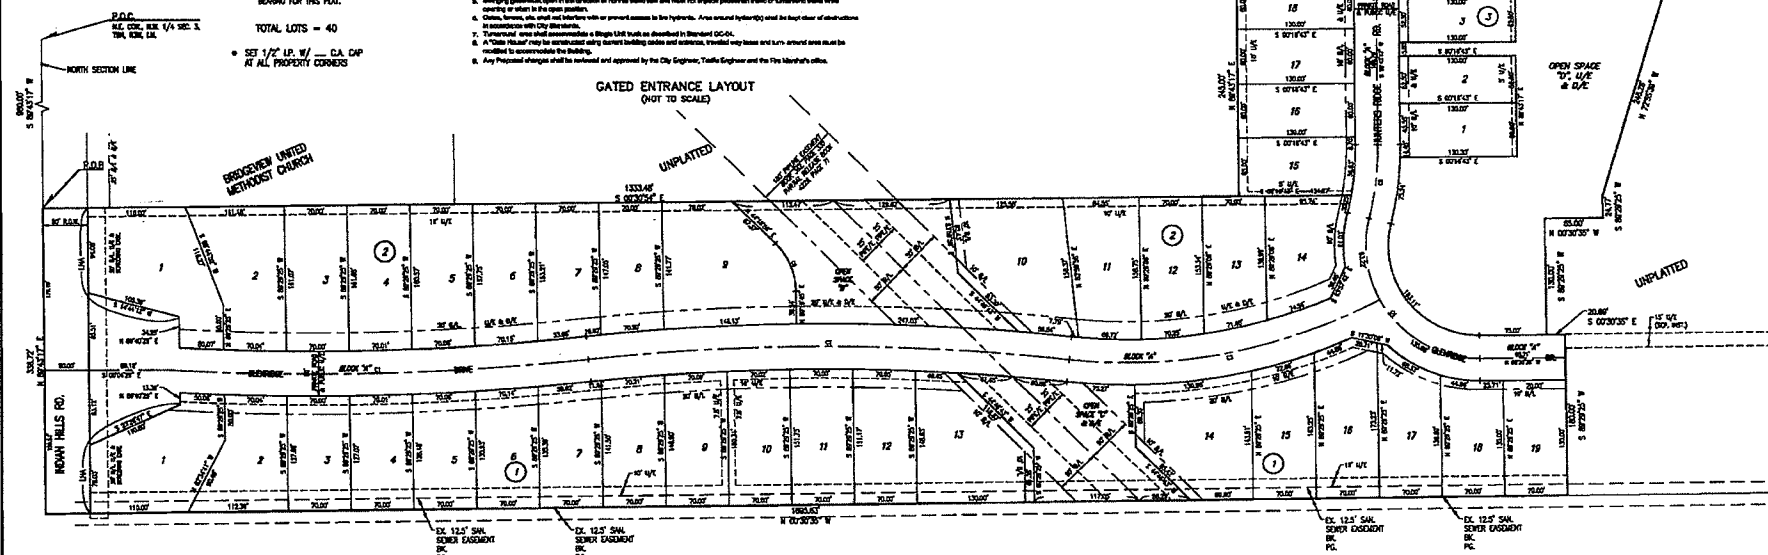

STORM DRAINAGE DETENTION FACILITY BASEMENT



D/E = DRAINAGE EASEMENT
ACCESS/E = ACCESS EASEMENT
LNA = LIMITS OF NO ACCESS
P/E = PEDESTRIAN EASEMENT
U/E = UTILITY EASEMENT
PIPE/E = PIPELINE EASEMENT
B/L = BUILDING LINE
-1000- = ADDRESS

NOTE: THE UNIT OF MEASUREMENT SHOWN FOR ALL DIMENSIONS ON THE FINAL PLAT IS U.S. SURVEY FEET.

CURVE TABLE


NOTE:
OPEN SPACE AREAS WILL BE OWNED AND MAINTAINED BY
MANDATORY PROPERTY OWNERS' ASSOCIATION.

BENCHMARK: SET BRASS CAP AT INTERSECTION OF
CLINTON DR. &
R.F.V. 44

Date: Oct. 22, 2012
SAC Consulting Engineers, P.C.
815 W. Main Street
Oklahoma City, OK 73106
Ph: (405) 232-7710
Oklahoma CA#484 Exp. 6/30/13

GLENNHEDGE ADDITION SECTION 1
A PLANNED UNIT DEVELOPMENT
FINAL PLAN SHEET 2 OF 2