


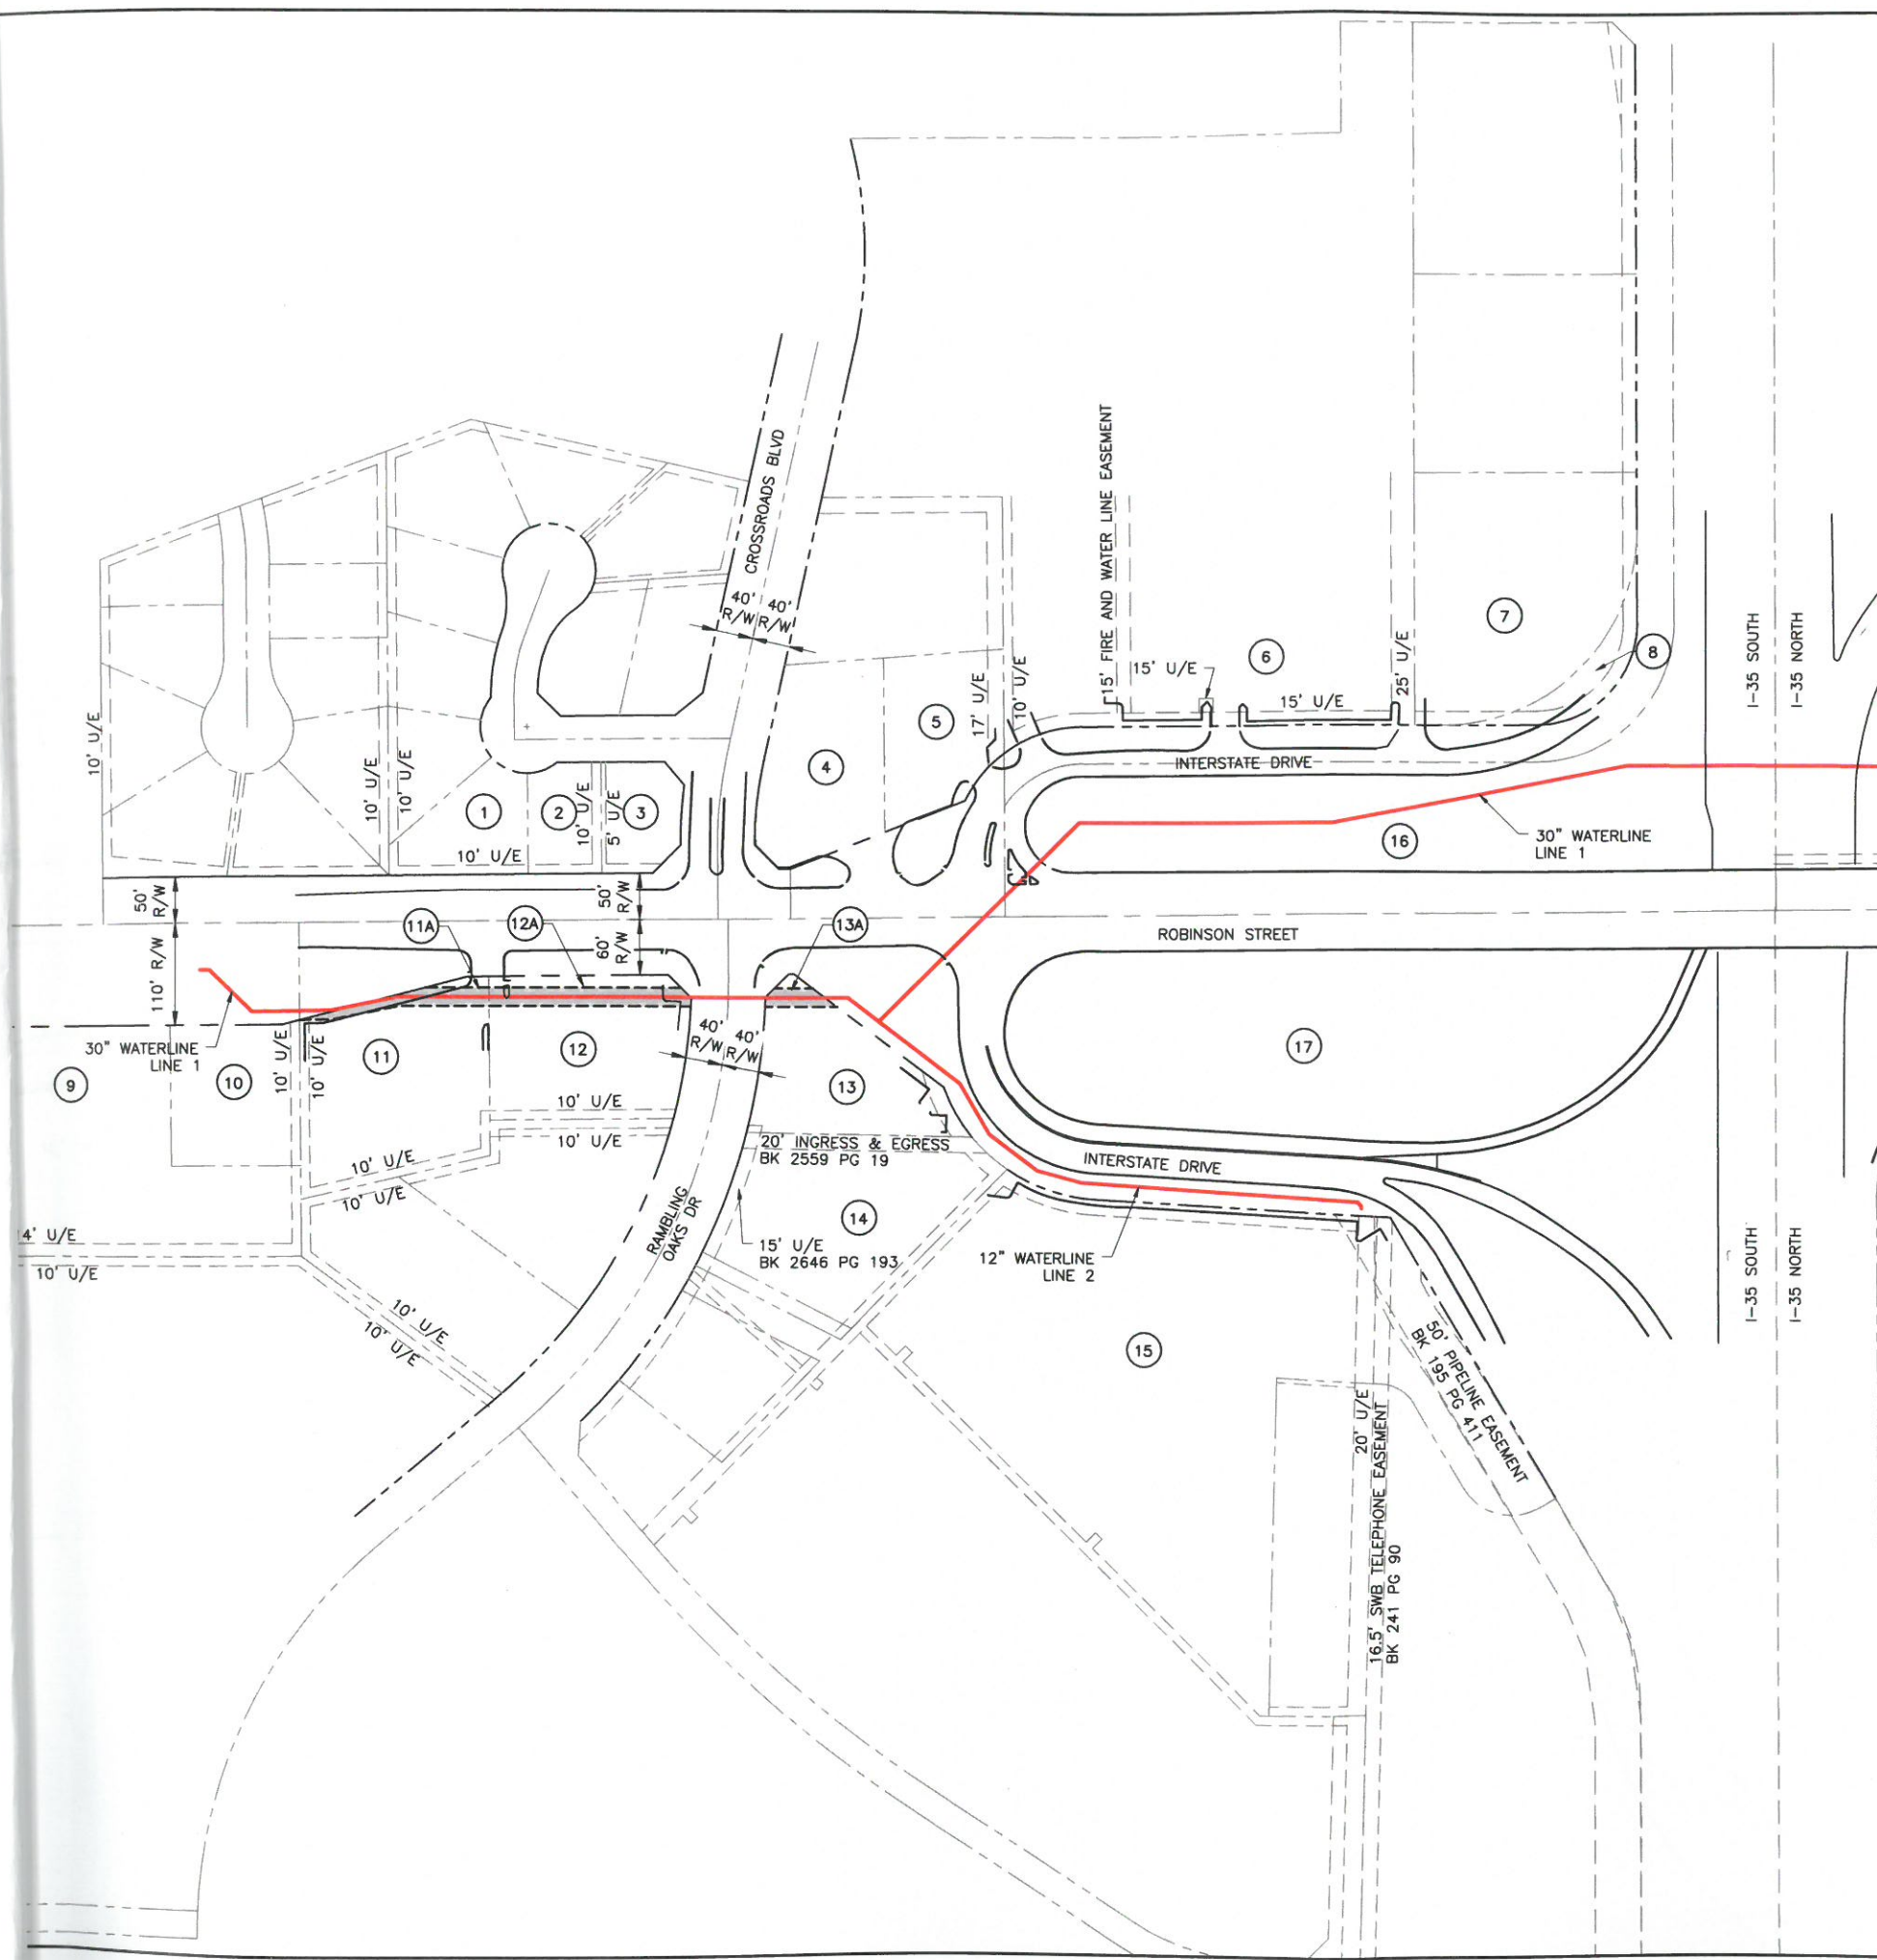

OWNERSHIP LEGEND

- ① PALMER, JOE JR. AND GAYLA
BOOK: 2978 PAGE: 1161
- ② THE KENNETH DALE KREHBIEL FAMILY TRUST
BOOK: 4488 PAGE: 1417
- ③ NANG, TUANG
BOOK: 4347 PAGE: 284
- ④ IMHOFF, LLC
BOOK: 2709 PAGE: 1084
- ⑤ IMHOFF, LLC
BOOK: 2709 PAGE: 1081
- ⑥ DECKER CENTRAL LLC
BOOK: 3843 PAGE: 486
- ⑦ RETAIL BUILDING, LLC
BOOK: 2253 PAGE: 941
- ⑧ OKLAHOMA DEPARTMENT OF TRANSPORTATION
- ⑨ PATIO APARTMENTS, INC.
BOOK: 2349 PAGE: 217
- ⑩ LAPETITE ACADEMY
BOOK: 1409 PAGE: 27
- ⑪ WASH N' WAX, LLC
BOOK: 4551 PAGE: 862
- ⑫ FOUR OAKS INVESTMENTS, INC.
BOOK: 2841 PAGE: 745
- ⑬ WAFFLE HOUSE INC.
BOOK: 2559 PAGE: 26
- ⑭ CENTER COURT, LLC
BOOK: 4871 PAGE: 1091
- ⑮ HOLLYWOOD THEATER, INC.
BOOK: 2830 PAGE: 417
- ⑯ OKLAHOMA DEPT OF TRANSPORTATION
- ⑰ OKLAHOMA DEPT OF TRANSPORTATION

PROPOSED EASEMENTS

- ⑪A PROPOSED 20FT WIDE PERMANENT EASEMENT
- ⑫A PROPOSED 20FT WIDE PERMANENT EASEMENT
- ⑬A PROPOSED 20FT WIDE PERMANENT EASEMENT

ALAN PLUMMER
ASSOCIATES, INC.
ENVIRONMENTAL
ENGINEERS AND SCIENTISTS
414 NW 4TH STREET SUITE 150
OKLAHOMA CITY, OKLAHOMA 73102
PHONE: 405-442-2725
OKLAHOMA TRM 1097

NO.	DATE	REVISION	BY

CITY OF NORMAN, OKLAHOMA
ROBINSON WATER LINE REPLACEMENT

OWNERSHIP AND EASEMENT MAP

THESE DOCUMENTS ARE FOR INTERIM REVIEW AND ARE NOT INTENDED FOR CONSTRUCTION, BIDDING, OR PERMIT PURPOSES.
ALAN SWARTZ
OKLAHOMA P.E. NO. 26764
DATE: 12/4/2015

BAR IS ONE INCH ON ORIGINAL DRAWING.
ONE INCH

DESIGNED	ADS
DRAWN	FJC
CHECKED	RBS
REVIEWED	CRM

Seq. of

Dwg. No. G-005

1115-002-01