
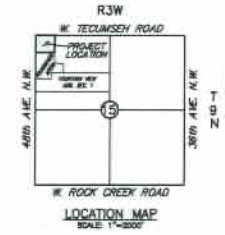


# FINAL SITE DEVELOPMENT PLAN

## VII

### A PLANNED UNIT DEVELOPMENT

A PART OF THE W. 1/2 OF THE N.W. 1/4, SECTION 15, T9N, R3W, I.M.  
NORMAN, CLEVELAND COUNTY, OKLAHOMA

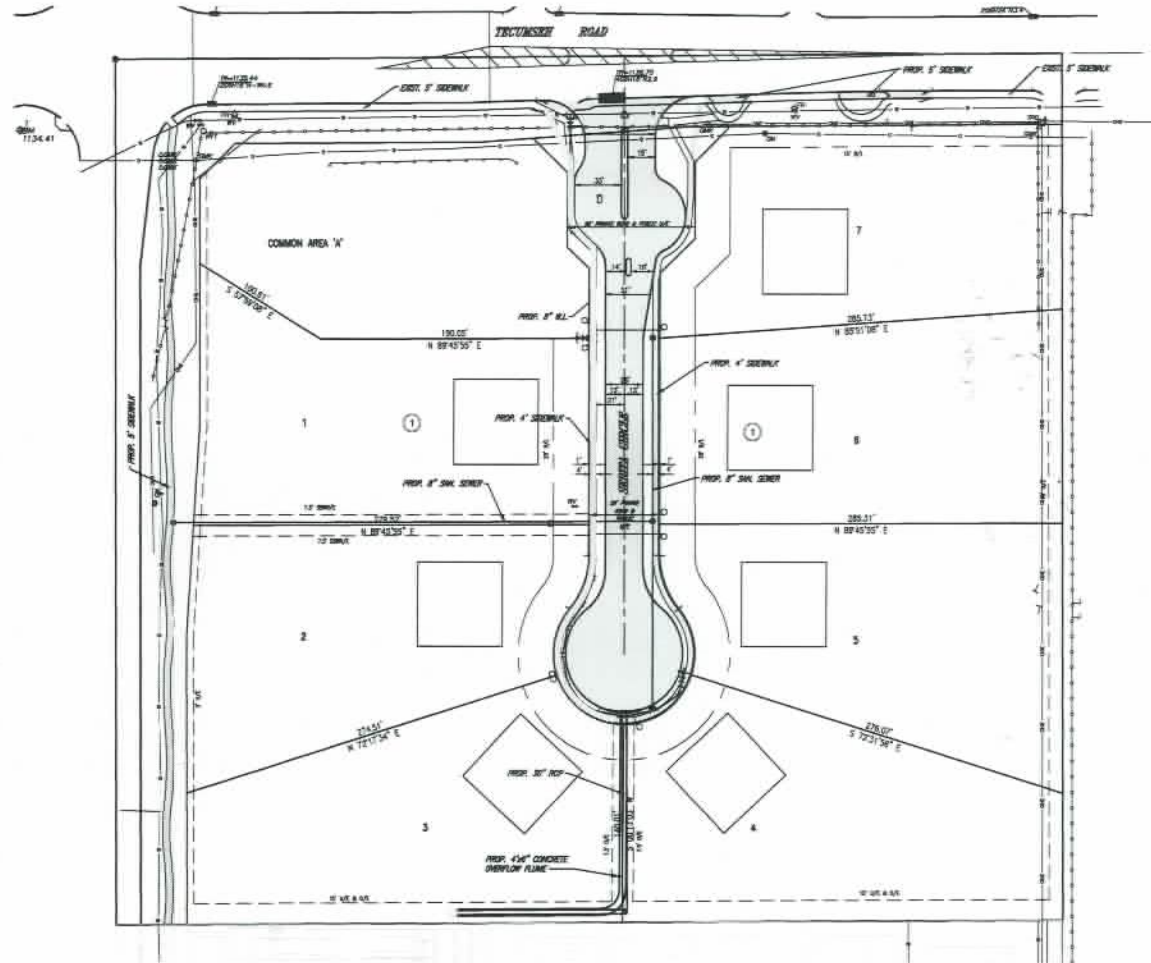

VII

40th AVE. N.W. & TEALUSSE RD.  
NORMAN, OKLAHOMA

**SMC**  
Consulting Engineers, P.C.  
1000 N. W. 10th Ave., Suite 100  
Norman, Oklahoma 73061  
Phone: (405) 821-1111  
Fax: (405) 821-1112  
E-mail: info@smc-engineers.com

PROJECT NO. 10000  
DATE: 11/15/10  
SCALE: 1" = 40'  
DRAWN BY: JLC  
CHECKED BY: JLC  
DATE: 11/15/10

FINAL SITE DEVELOPMENT PLAN

SHEET NO. 1