
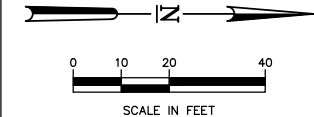


PRINT DATE: 12/10/2019 M:\City_of_Norman\17NOR01_Creston_Way_Drainage_Improvements\Design\Exhibits\17NOR01_TREE_EXHIBIT.dwg

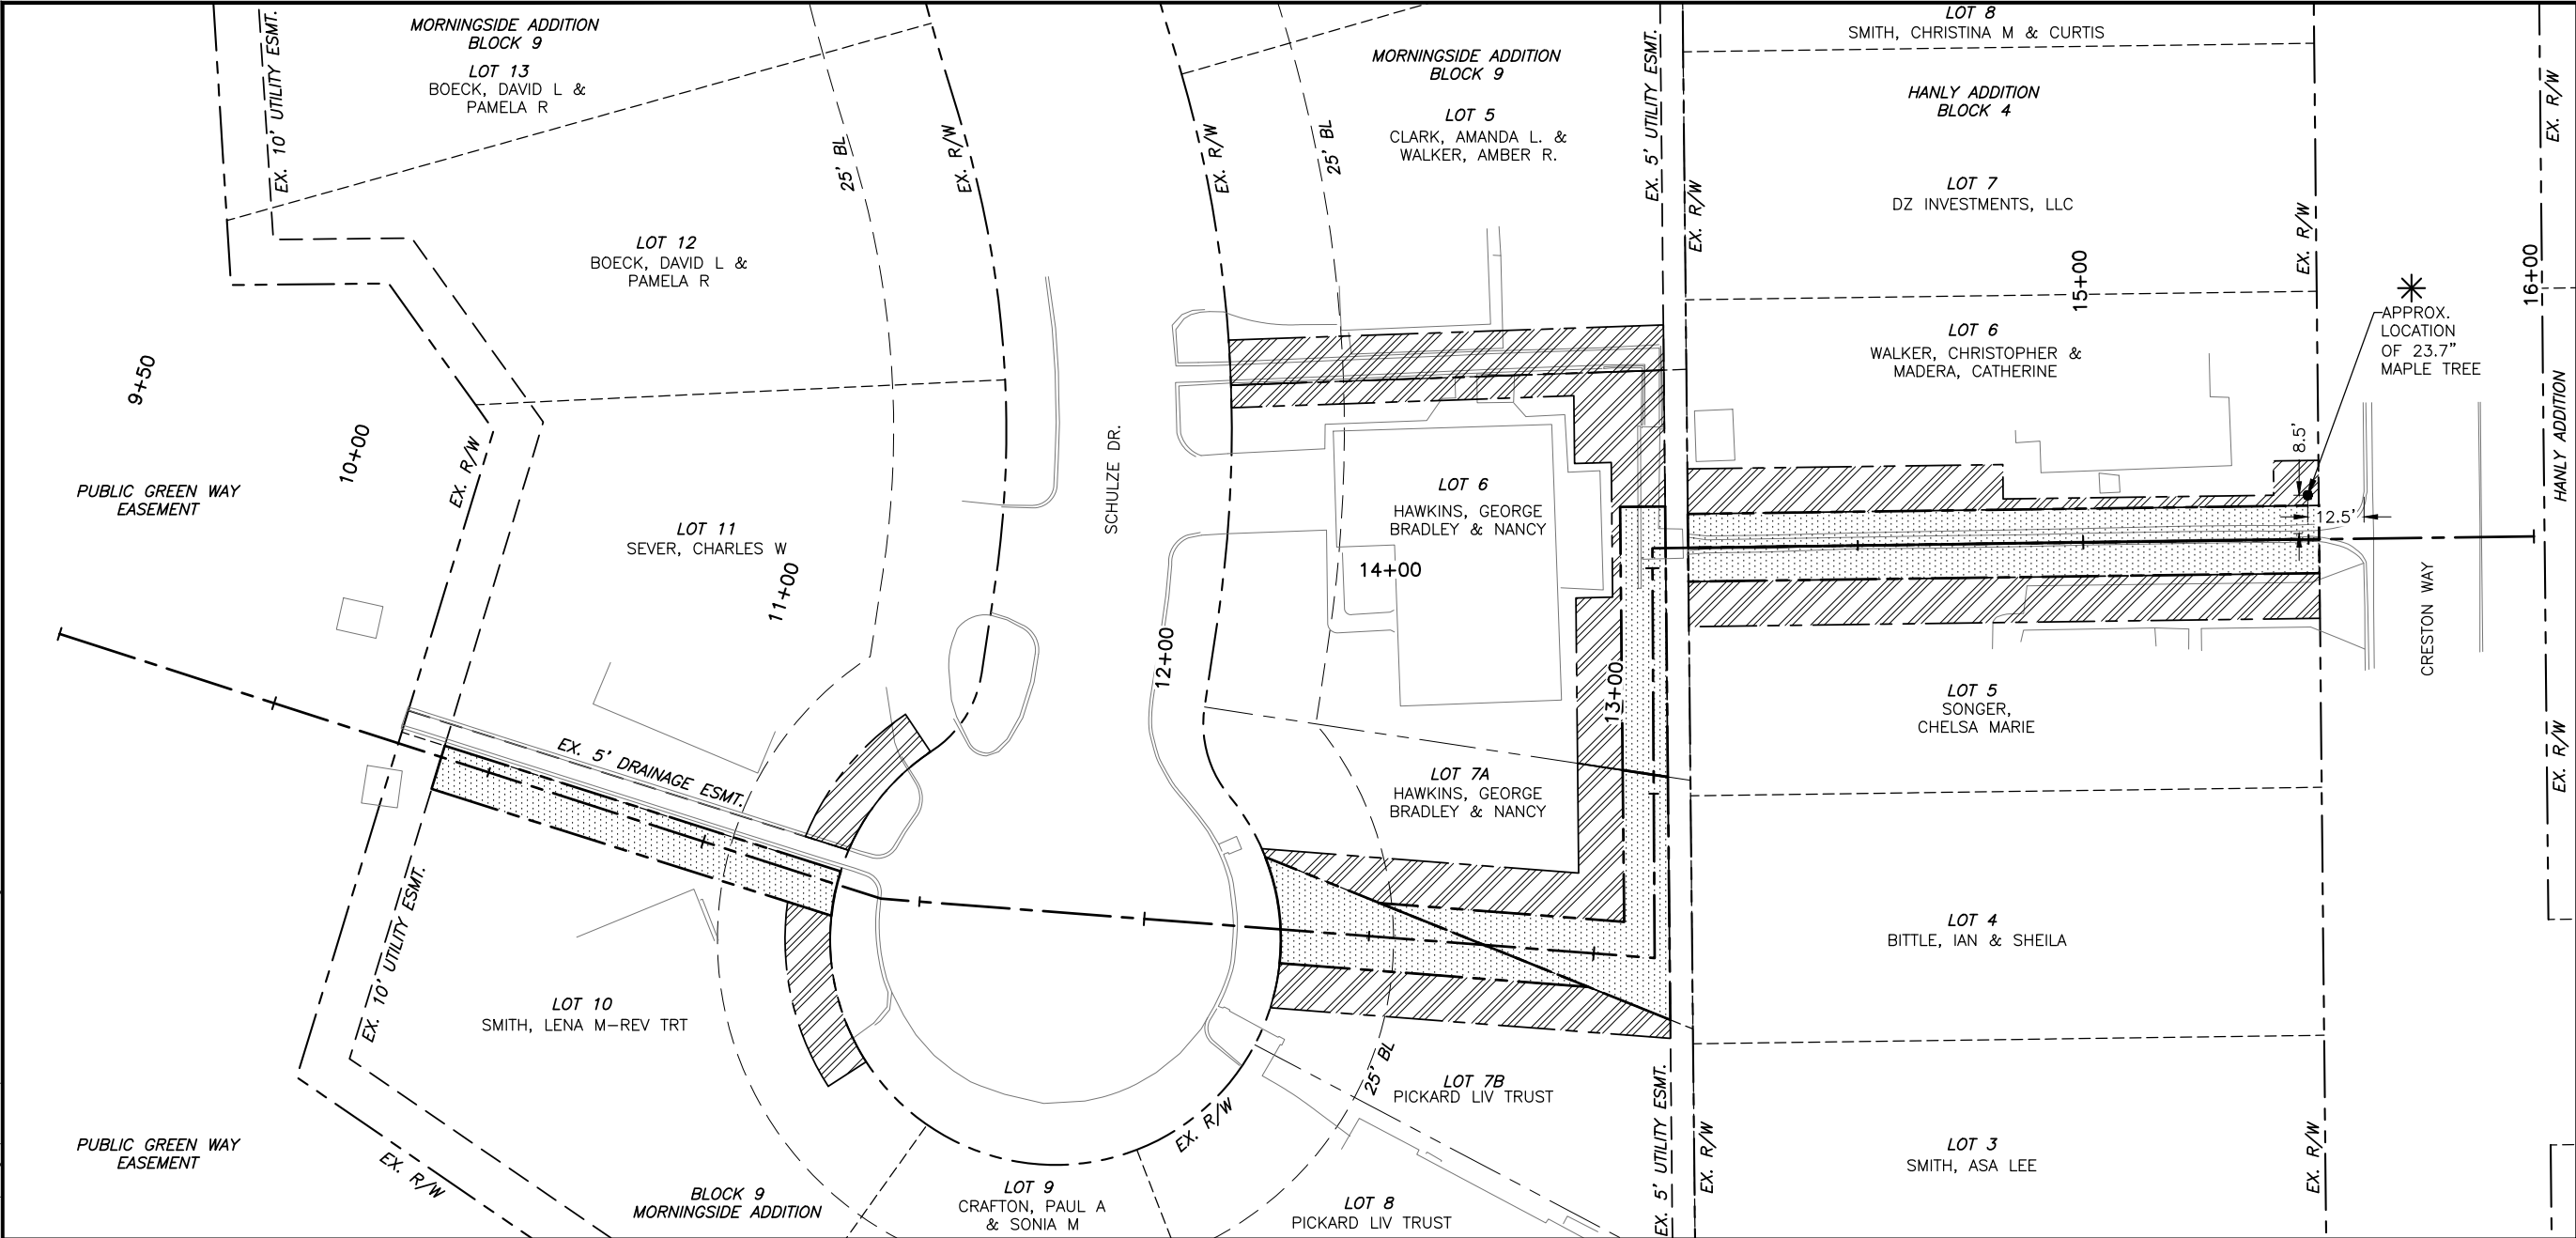

* TREE LOCATION AND DIMENSIONS ARE APPROXIMATE AND WERE PROVIDED BY TIM VERMILLION, NORMAN CITY FORESTER

LEGEND

C.R.L.

SECTION LINE

RIGHT-OF-WAY

LOT LINE

EXISTING BUILDING LINE

EXISTING EASEMENT LINE

PR. PERMANENT DRAINAGE EASEMENT

PR. TEMPORARY CONSTRUCTION EASEMENT

TREE EXHIBIT					
CRESTON WAY					
CITY OF NORMAN					
PLANS AND ESTIMATES PREPARED BY:					
MESHEK & ASSOCIATES, L.L.C.					
1437 S. BOULDER AVENUE, SUITE 1550 TULSA, OK 74119 (918)392-5620					
REVISION	BY	DATE	DRAWN	SMC	12/19
			DESIGNED		
			SURVEY	PDH	06/17
			C.A. 1487 EXPIRES 6/30/21		
			SHEET: 1 OF 1		