

NO.	DATE	REVISION	BY

**City of Norman**  
*Building an Inclusive Community*

CITY OF NORMAN, OKLAHOMA  
ROBINSON WATER LINE REPLACEMENT

PROJECT MAP AND CONTROL POINTS

THESE DOCUMENTS ARE FOR INTERIM REVIEW AND ARE NOT INTENDED FOR CONSTRUCTION, BIDDING, OR PERMIT PURPOSES.  
ALAN SWARTZ  
OKLAHOMA P.E. NO. 26764  
DATE: 12/3/2015


BAR IS ONE INCH ON ORIGINAL DRAWING.  
ONE INCH

DESIGNED	ADS
DRAWN	FJC
CHECKED	RRS
REVIEWED	GRM

Seq. of

Dwg. No. **G-004**

1115-002-01

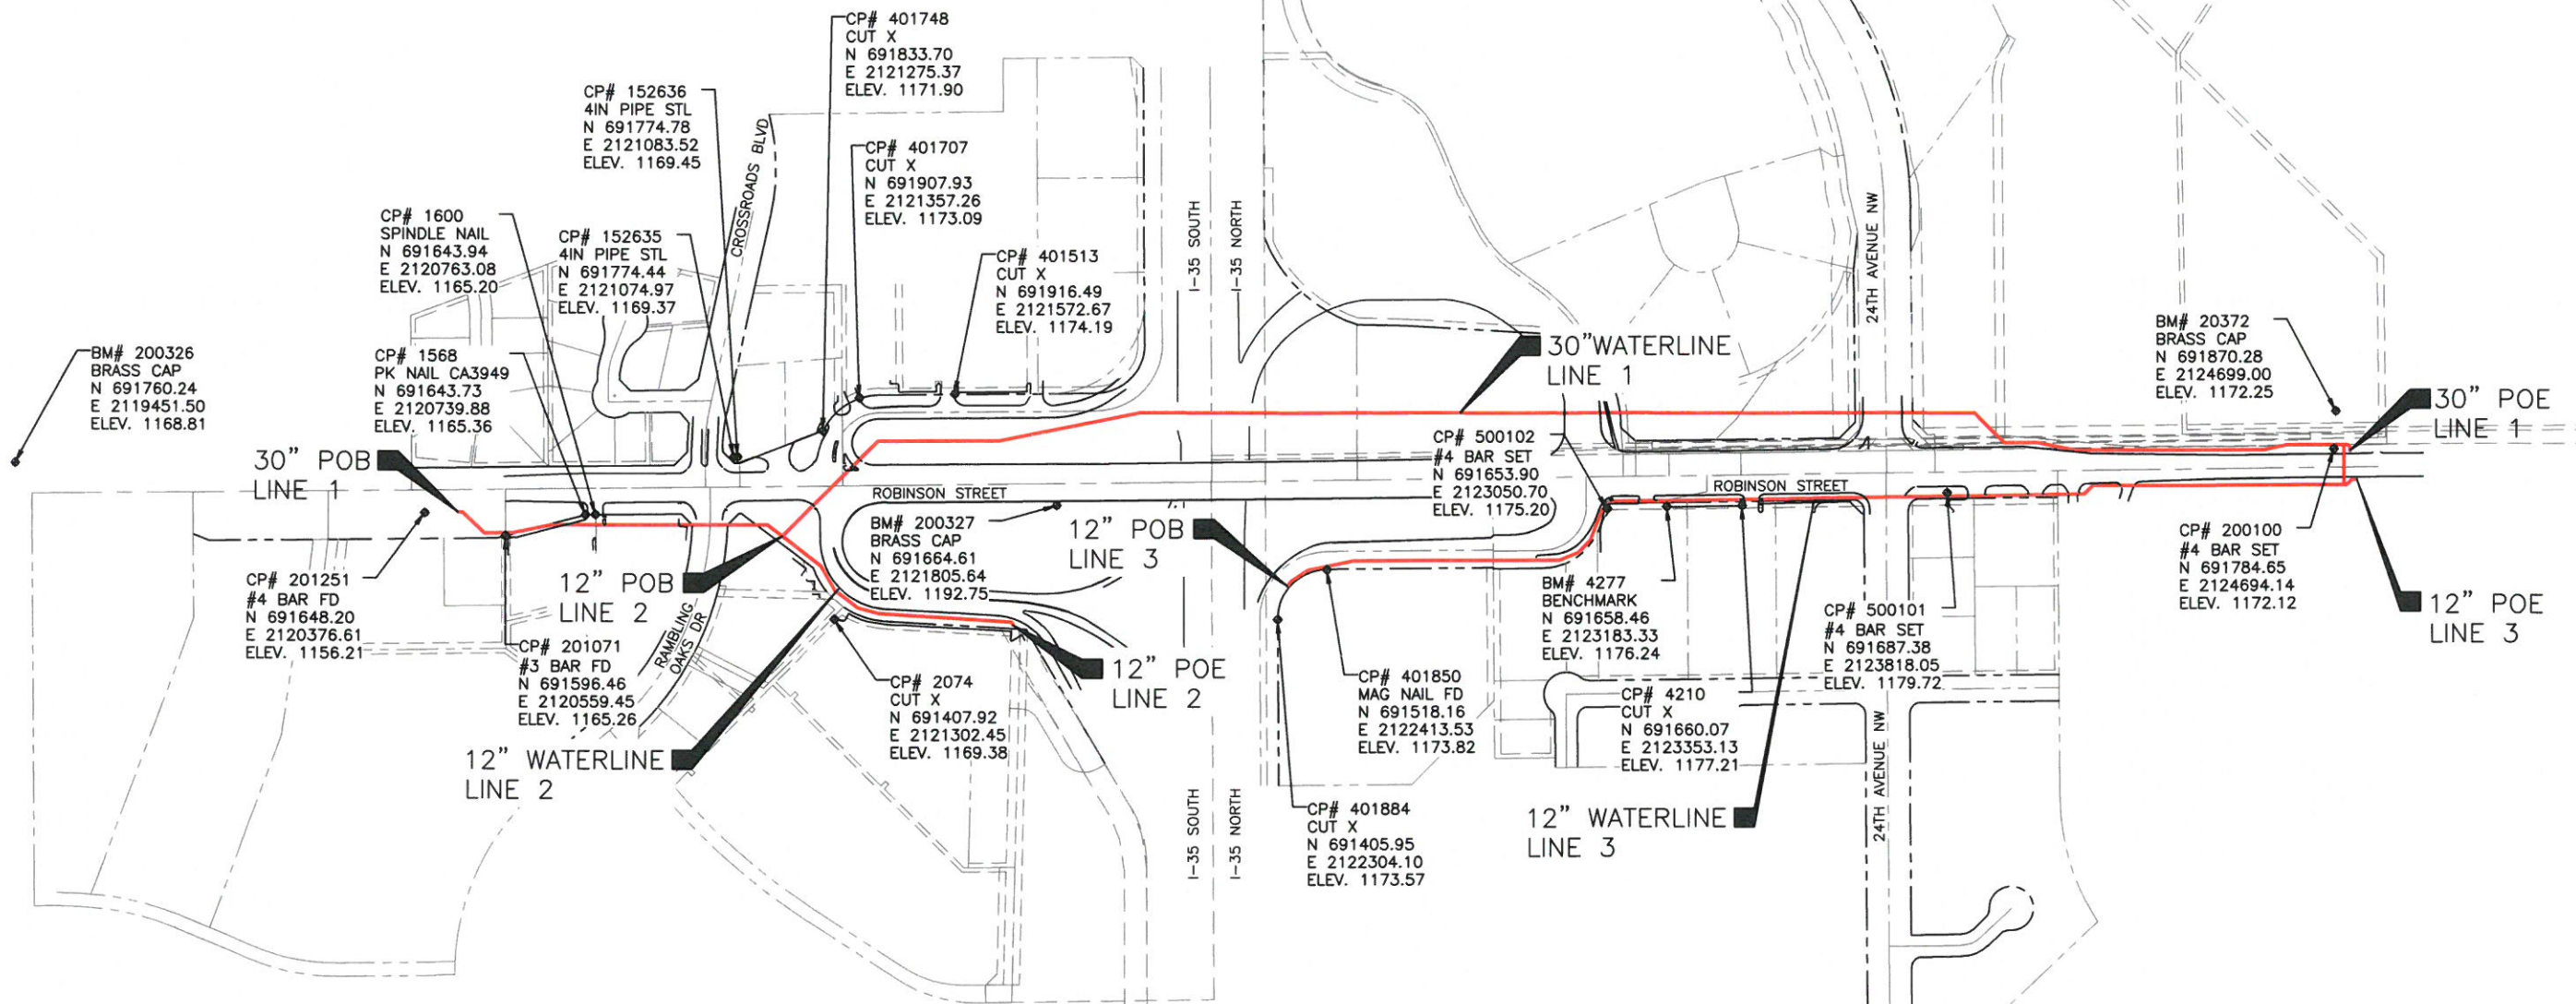

PRINTED: 12/3/2015 9:26 AM \\okc-fb.okc.opw\share\Projects\1115\002-01\Acad\SheetFiles\G-004 PROJECT MAP AND CONTROL POINTS.dwg USER: CaveForrest