



STORM DRAINAGE DETENTION FACILITY EASEMENT

DRAINAGE DETENTION FACILITY EASEMENTS ARE HEREBY ESTABLISHED AS SHOWN TO PROVIDE FOR DETENTION OF STORM SURFACE WATER AND CONSTRUCTED AS APPROVED BY THE CITY ENGINEER. ALL MAINTENANCE WITHIN THE DRAINAGE DETENTION FACILITY EASEMENT SHALL BE THE RIGHT, DUTY AND RESPONSIBILITY OF THE PROPERTY OWNERS ASSOCIATION IN THE PLAT OF BELLATONA ADDITION SECTION 2. HOWEVER, IF MAINTENANCE IS NEGLECTED OR SUBJECT TO OTHER UNUSUAL CIRCUMSTANCES AND IS DETERMINED TO BE A HAZARD OR THREAT TO PUBLIC SAFETY BY THE CITY, CORRECTIVE MAINTENANCE MAY BE PERFORMED BY THE COVERING JURISDICTION WITH COSTS ASSESSED TO AND BORNE UPON SAID PROPERTY OWNERS ASSOCIATION. OFFICIALS REPRESENTING THE PUBLIC WORKS DEPARTMENT, SHALL HAVE THE RIGHT TO ENTER UPON THE EASEMENT FOR PURPOSES OF PERIODIC INSPECTION AND/OR CORRECTIVE MAINTENANCE OF THE FACILITY. UPON RECEIVING WRITTEN APPROVAL FROM THE PUBLIC WORKS DEPARTMENT, PROPERTY OWNERS ASSOCIATION MAY CONSTRUCT IMPROVEMENTS WITHIN THE EASEMENT, PROVIDED THE IMPROVEMENT DOES NOT INTERFERE WITH THE FUNCTION OF THE DETENTION FACILITY.

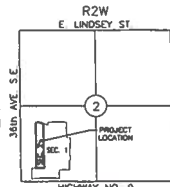

HIGHWAY NO. 9
LOCATION MAP
SCALE: 1" = 2000'

FINAL PLAT **BELLATONA ADDITION SECTION 2** A PART OF THE S.W. 1/4, SECTION 2, T8N, R2W, 11M. NORMAN, CLEVELAND COUNTY, OKLAHOMA

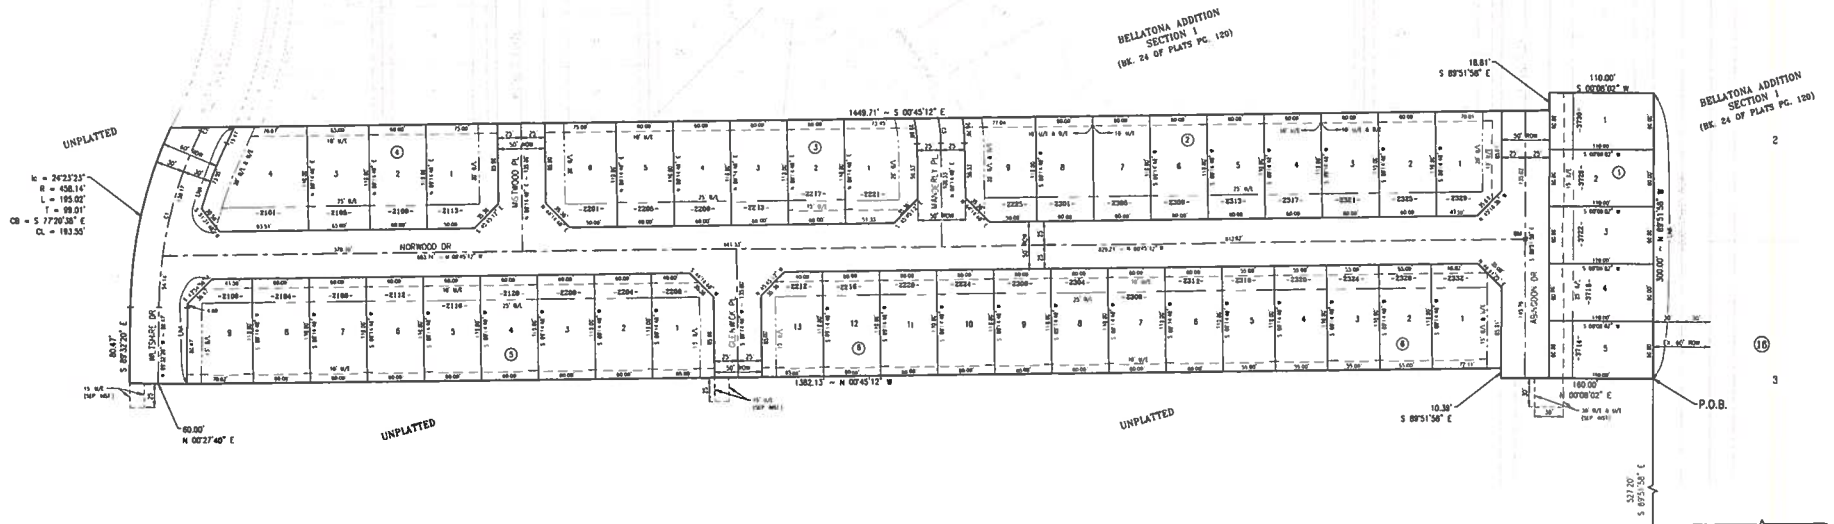

LEGAL DESCRIPTION


A tract of land lying in the Southwest Quarter (SW/4) of Section 2, Township 8 North, Range 2 West of the Indian Meridian, Cleveland County, Oklahoma being more particularly described as follows:





Said tract contains 9.96 acres, more or less.

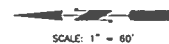

SCALE: 1" = 60'

THE BEARING OF N 07°45'12" W ON THE WEST LINE OF SECTION 2 WAS USED AS THE BASIS OF BEARING FOR THIS PLAT.

48 SINGLE FAMILY RESIDENTIAL LOTS



NOTES:

1. COMMON AREAS WILL BE OWNED AND MAINTAINED BY MANDATORY PROPERTY OWNERS' ASSOCIATION.
2. UNLESS OTHERWISE NOTED, L.P.'s W/ C.A. 6333 CAPS WERE SET AT ALL PROPERTY CORNERS.

BENCHMARK (BM)

BRASS CAP AT INTERSECTION OF
NORTHWOOD DR & 11TH ST
ELEV = _____

D/E = DRAINAGE EASEMENT
S/E = SIDEWALK EASEMENT
LMA = LIMITS OF NO ACCESS
U/E = UTILITY EASEMENT
B/L = BUILDING LINE
-1000 = ADDRESS

Date: August 27, 2018

SHC Consulting Engineers, P.C.
815 W. Main Street
Oklahoma City, OK 73108
Ph: (405) 325-7715
Oklahoma CAG484 Exp. 6-30-2019

NOTE: THE UNIT OF MEASUREMENT SHOWN FOR ALL DIMENSIONS ON THE FINAL PLAT IS U.S. SURVEY FEET.

BELLATONA ADDITION SECTION 2
FINAL PLAT
SHEET 2 OF 2