



PRELIMINARY PLAT
BELLATONA ADDITION
 A PART OF THE S.W. 1/4 AND THE N.W. 1/4 OF
 SECTION 2, T8N, R2W, 1.M.
 NORMAN, CLEVELAND COUNTY, OKLAHOMA

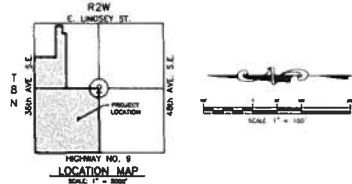

NOTES.

1. ALL SIDEWALKS WILL BE CONSTRUCTED IN ACCORDANCE WITH THE FINAL PLANS AND THE CITY OF NORMAN STANDARDS AND SPECIFICATIONS.
3. REFER TO DRAINAGE REPORT FOR SPECIFIC DATA.
4. ALL SANITARY SEWER LINES TO BE 6" DIA. UNLESS NOTED OTHERWISE.
5. ALL WATER LINES TO BE 6" DIA. UNLESS NOTED OTHERWISE.
6. FIRE HYDRANTS WILL BE LOCATED AND INSTALLED IN ACCORDANCE WITH THE FINAL PLANS AND THE CITY OF NORMAN STANDARDS AND SPECIFICATIONS.

MATCH LINE SEE SHEET 2 OF 2

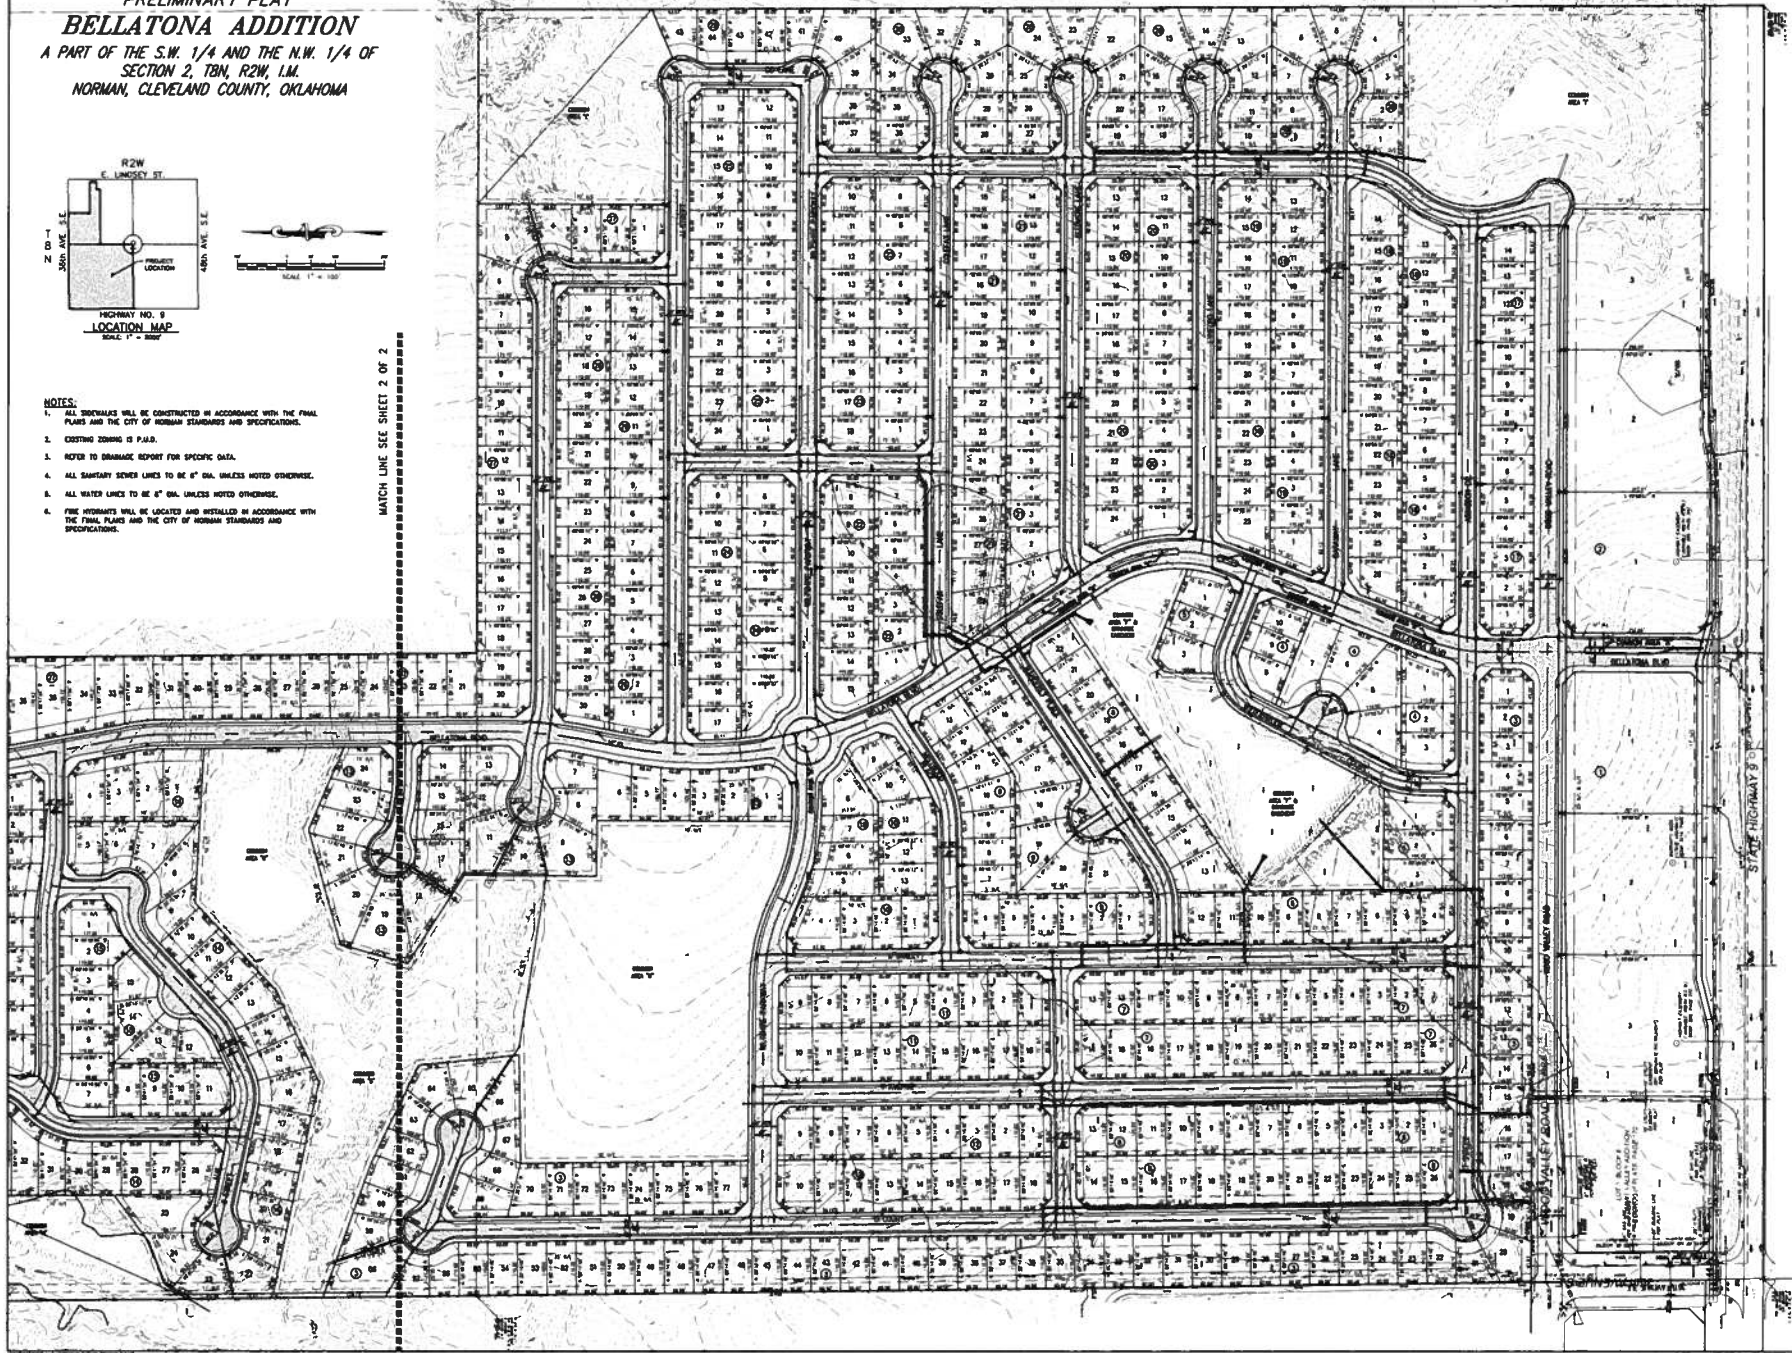


OWNER / DEVELOPER
 BELLATONA DEVELOPMENT LLC
 1501 BRIDGEMAN BLVD.
 NORMAN, OK 73067
 (405) 371-0234

ENGINEER
 SMC CONSULTING ENGINEERS, P.C.
 815 N. MAIN ST.
 OKLAHOMA CITY, OK 73106
 (405) 222-1715



BELLATONA ADDITION

 NORMAN, OKLAHOMA

SMC
 SMC CONSULTING ENGINEERS, P.C.
 815 N. MAIN ST.
 OKLAHOMA CITY, OK 73106
 (405) 222-1715

PROJECT NO. 1501
 DATE: 10/1/15
 DRAWING NO. 1501-01
 PRELIMINARY PLAT

1 of 2