


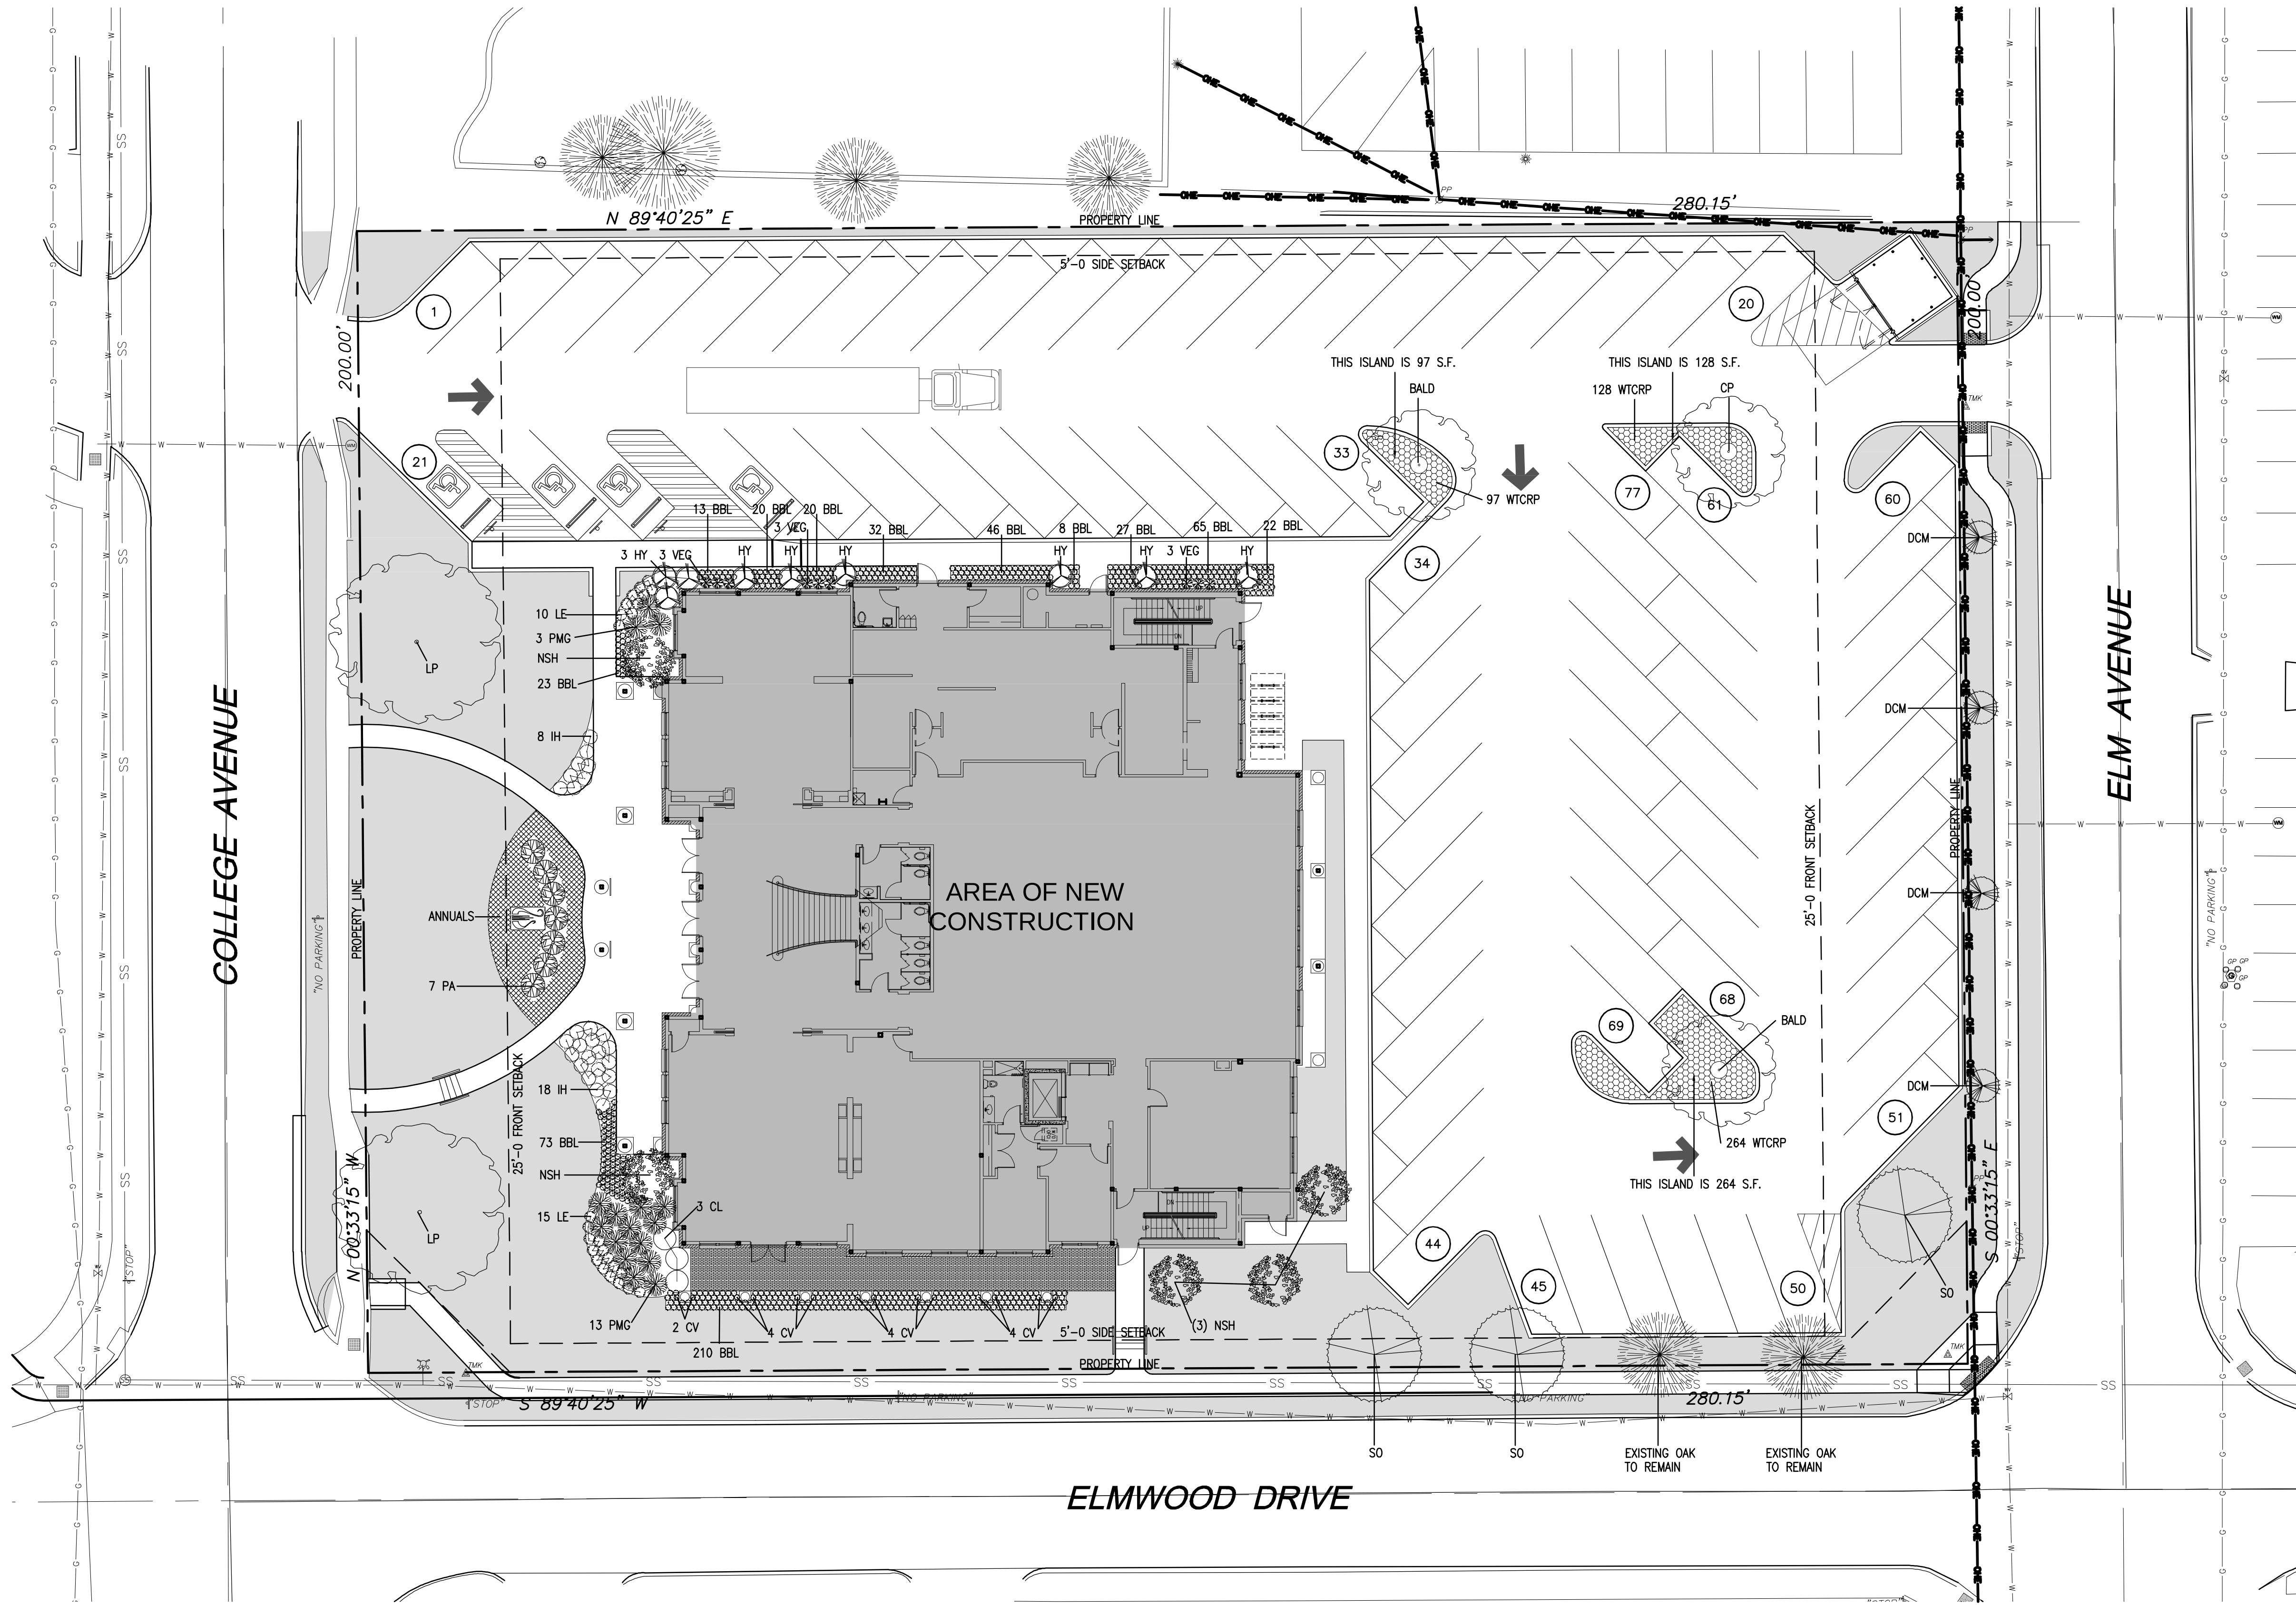

1 LANDSCAPE PLAN
SCALE: 1/16"=1'-0"
NORTH

PLANT SCHEDULE				
SYMBOL	BOTANICAL NAME	COMMON NAME	SIZE	QUANTITIES
SO	QUERCUS SHUMARDII	SHUMARD OAK	4" CAL.; DOMINANT LEADER; FULL B&B	3
CP	PISTACIA CHINENSIS	CHINESE PISTACHE	4" CAL.; DOMINANT LEADER; FULL B&B	1
BALD	TAXODIUM DISTICHUM 'MICKELSON'	SHAWNEE BRAVE BALD CYPRESS	4" CAL.; DOMINANT LEADER; FULL B&B	2
LP	PLATANUS X ACERIFOLIA 'MORTON CIRCLE'	EXCLAMATION! LONDON PLANETREE	4" CAL.; DOMINANT LEADER; FULL B&B	2
NSH	ILEX HYBRIDA 'NELLIE R. STEVENS'	NELLIE R. STEVENS HOLLY	8'-10' HT.; 3'-4" SPD.; FULL TO GROUND, FULL B&B	5
HY	TASUS X MEDIA 'HICKSII	HICKS YEW	5 GALLON	9
CL	PRUNUS CAROLINIANA 'MONUS'	BRIGHT 'N TIGHT CAROLINA LAUREL	5 GALLON	3
PA	ABELIA GRANDIFLORA X 'EDWARD GOUCHER'	PINK ABELIA	5 GALLON	7
IH	RHAPHIOLEPIS INDICA 'BALLERINA'	BALLERINA INDIAN HAWTHORN	2 GALLON	26
CV	BIGNONIA CAPREOLATA 'TANGERINE BEAUTY'	TANGERINE BEAUTY CROSSVINE	1 GALLON	14
PMG	MUHLENBERGIA CAPILLARIS 'IRVINE'	PLUMETASTIC PINK MUHLY GRASS	2 GALLON	19
LE	STACHYS BYZANTINA 'BIG EARS'	BIG EARS LAMB'S EAR	1 GALLON	25
VEG	BUXUS SEMPERVIRENS 'VARIAGATA'	VARIEGATED ENGLISH BOXWOOD	2 GALLON	9
BBL	LIRIOPE MUSCARI 'BIG BLUE'	BIG BLUE LILYTURF	1 GALLON; FULL; 12" O.C. STAGGERED	560
DCM	LAGERSTROEMIA INDICA 'WHIT II'/'DYNAMITE'	DYNAMITE CRAPEMYRTLE	6'-8' HT.; 4'-5' SPD.; FULL; TREE-FORM; 2-3 TRUNK	4
WTCRP	EUONYMUS FORTUNEI 'COLORATUS'	WINTERCREEPER	1 GALLON; FULL; 12" O.C. STAGGERED	489
		ANNUALS		330 SF
		SOD		

PRELIMINARY - NOT FOR CONSTRUCTION


DATE: JANUARY 28, 2021
JOB NO.: 2018137.00
SHEET NO.:

A NEW HOUSE FOR
ALPHA CHI OMEGA
PSI CHAPTER
1115 COLLEGE AVENUE, NORMAN, OK 73072

LANDSCAPE PLAN

CONSULTANT:

REVISIONS:

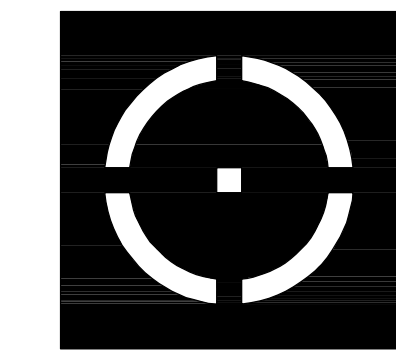

BOCKUS PAYNE
ARCHITECTURE

6303 Waterford Blvd, Suite 240
Oklahoma City, OK 73118
p 405-842-0858 | f 405-843-8959
www.bockus-payne.com

COPYRIGHT 2018 BOCKUS PAYNE ASSOCIATES
ARCHITECTS, P.C. ALL RIGHTS RESERVED. THIS
DRAWING IS PROPERTY OF BOCKUS PAYNE
ASSOCIATES ARCHITECTS. ANY MODIFICATION OR USE
OF THIS DRAWING WITHOUT EXPRESS WRITTEN
AUTHORIZATION OF BOCKUS PAYNE ASSOCIATES
ARCHITECTS, P.C. IS PROHIBITED.

ALPHA CHI OMEGA
PSI CHAPTER