
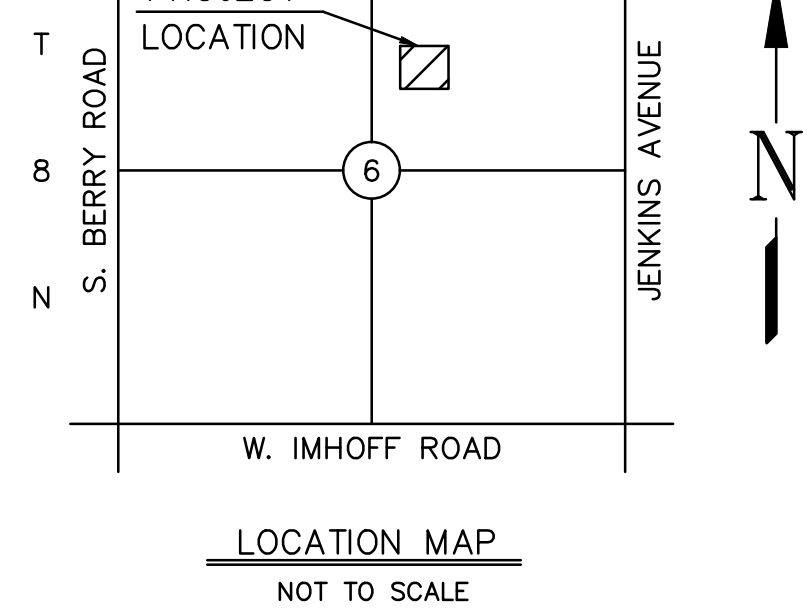
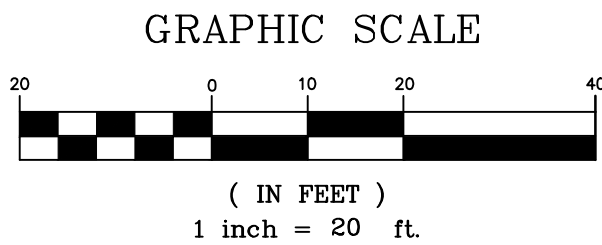


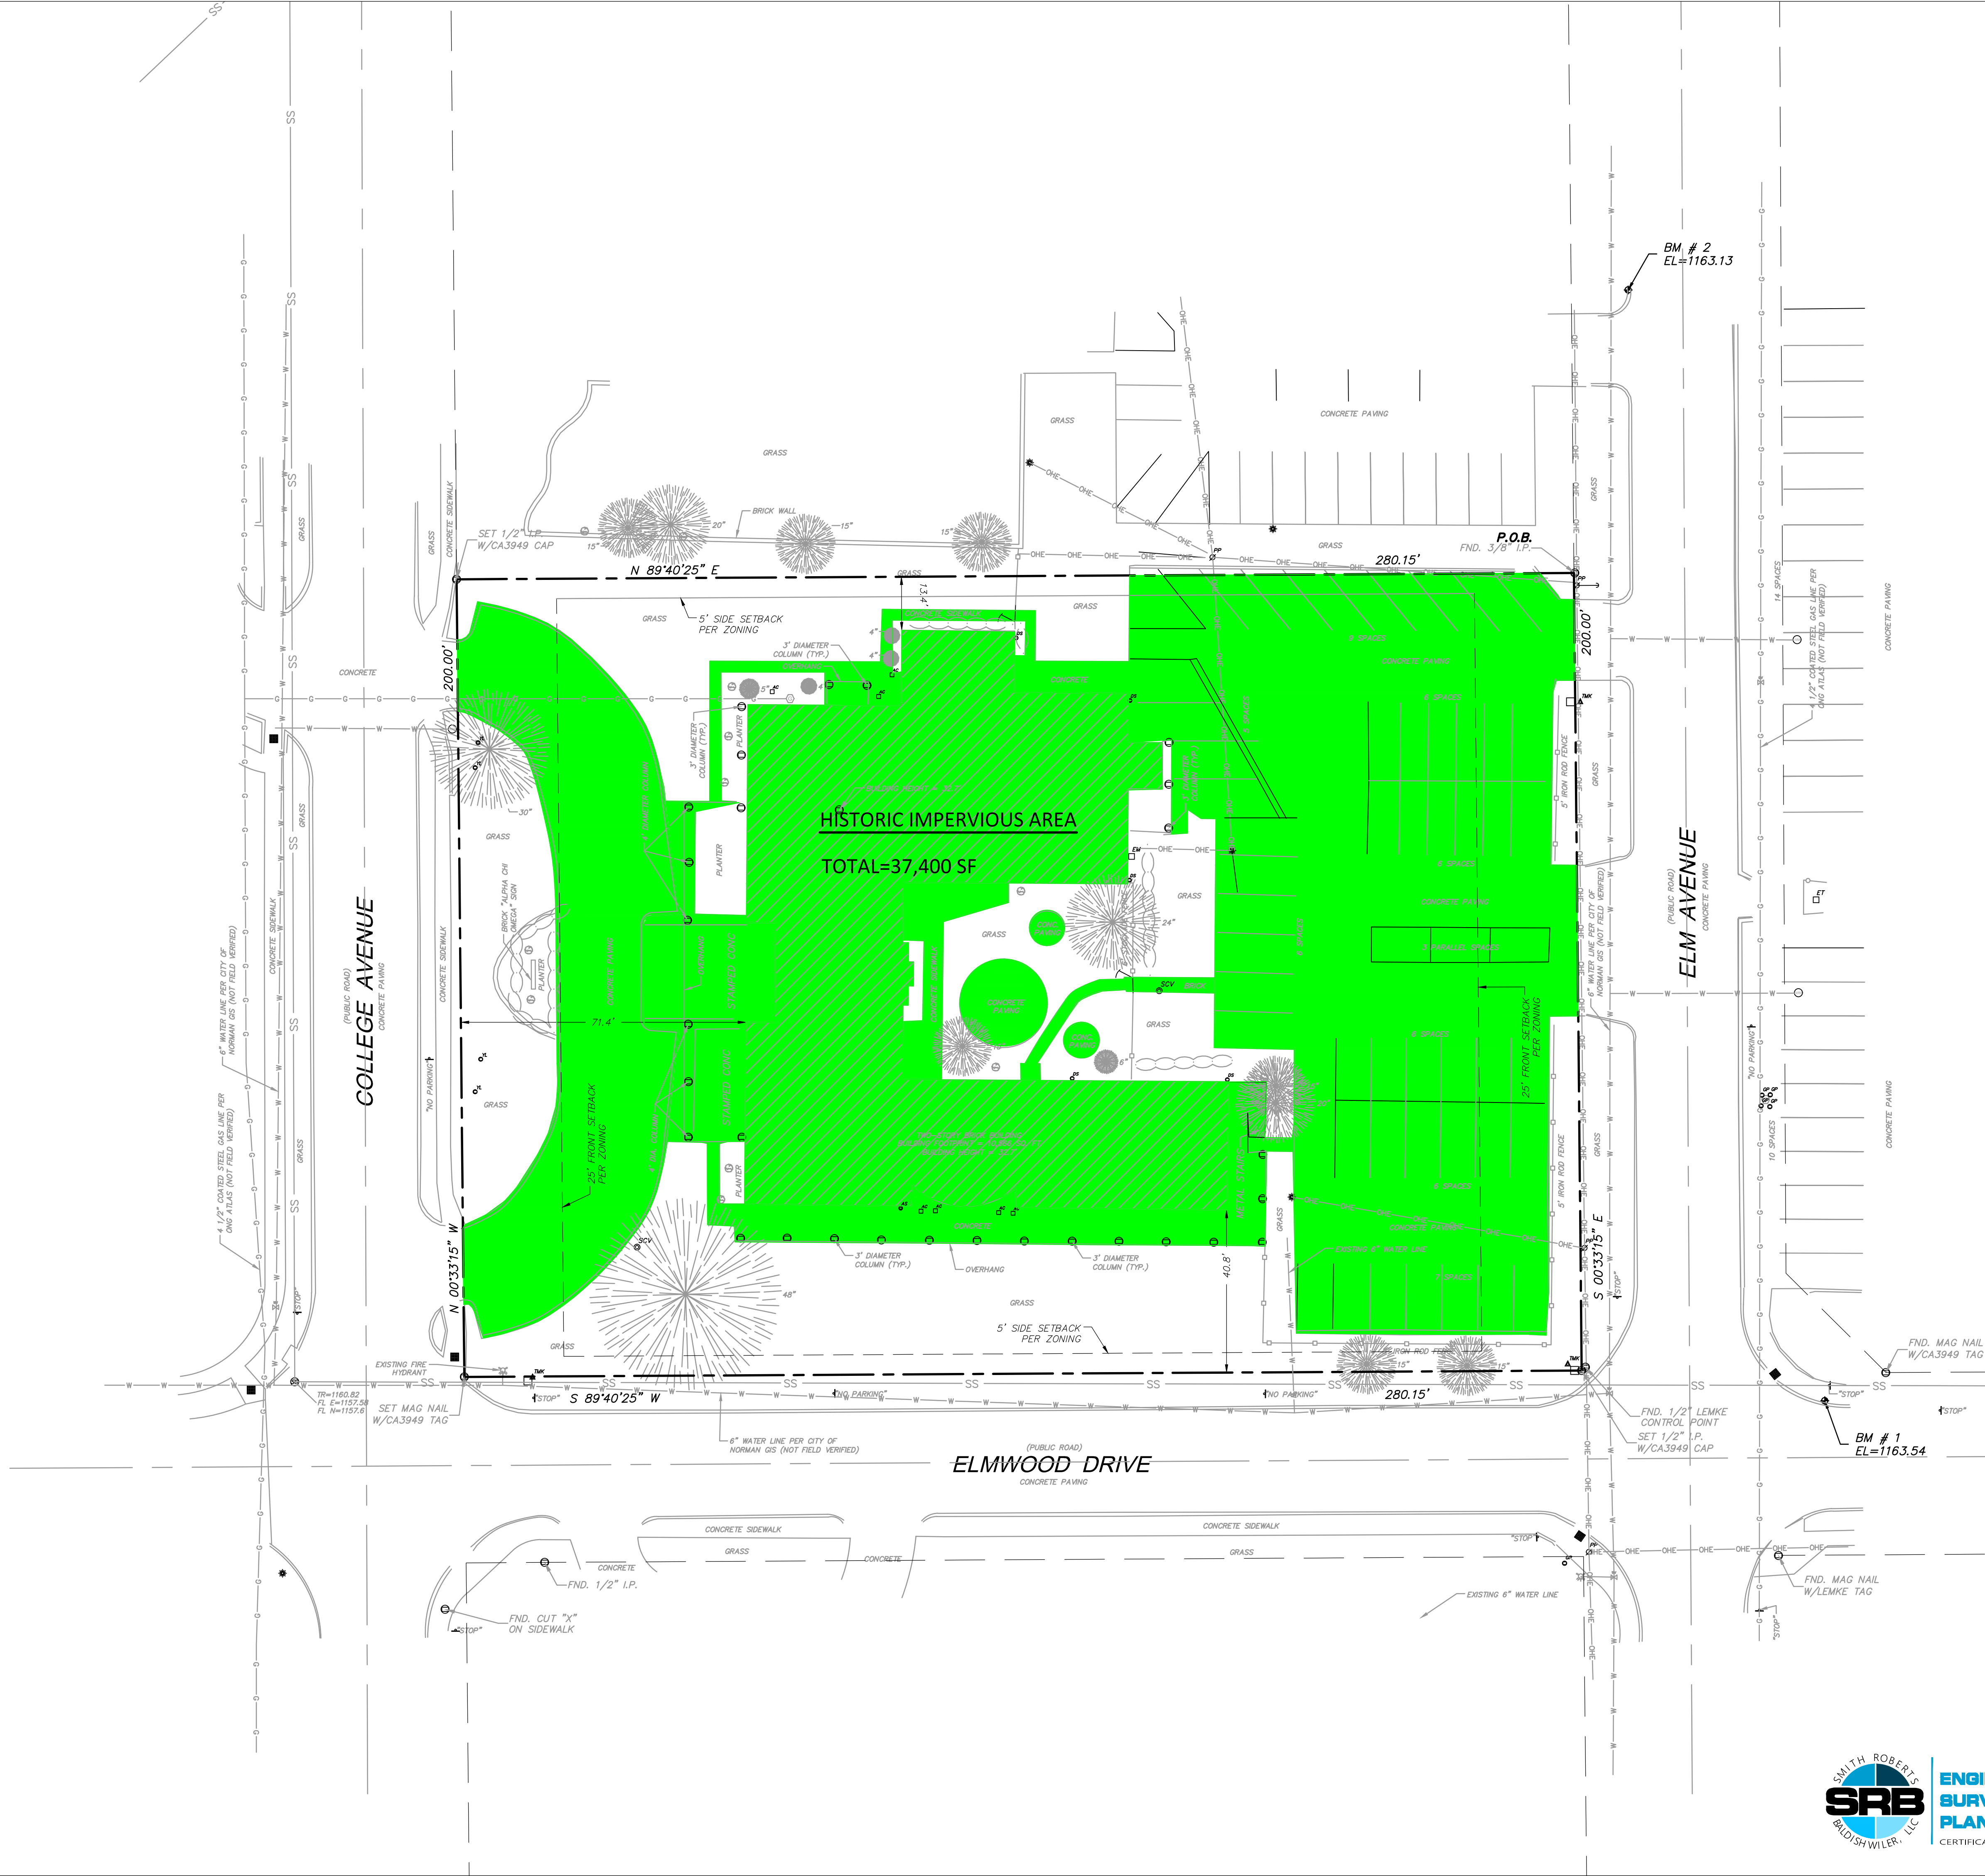

**ENGINEERING
SURVEYING
PLANNING**

OKLAHOMA CITY
100 N.E. 5th Street
Oklahoma City, Oklahoma 73104
T: 405.840.7094
F: 405.840.9116
www.srbok.com

NORMAN
2500 McGee Drive,
Suite 100
Norman, OK 73072
T: 405.418.2288
F: 405.418.2289
srb@srbok.com

CERTIFICATE OF AUTHORIZATION NO. 3949 EXPIRES JUNE 30, 2021

PRELIMINARY - NOT FOR CONSTRUCTION

DATE: FEBRUARY 2020
JOB NO.: 2018137.00
SHEET NO.:


A NEW HOUSE FOR
**ALPHA CHI OMEGA
PSI CHAPTER**

1115 COLLEGE AVENUE, NORMAN, OK 73072

CONSULTANT:

REVISIONS:

ALPHA CHI OMEGA
PSI CHAPTER

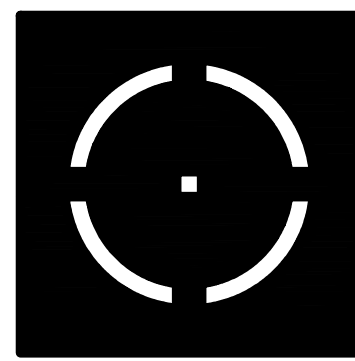

**BOCKUS PAYNE
ARCHITECTURE**

6303 Waterford Blvd, Suite 240
Oklahoma City, OK 73118
p 405-842-0858 | f 405-843-8959
www.ockus-payne.com

COPYRIGHT 2018 BOCKUS PAYNE ASSOCIATES
ARCHITECTS, P.C. ALL RIGHTS RESERVED. THIS
DRAWING IS PROPERTY OF BOCKUS PAYNE
ASSOCIATES ARCHITECTS. ANY MODIFICATION OR USE
OF THIS DRAWING WITHOUT EXPRESS WRITTEN
AUTHORIZATION OF BOCKUS PAYNE ASSOCIATES
ARCHITECTS, P.C. IS PROHIBITED.