
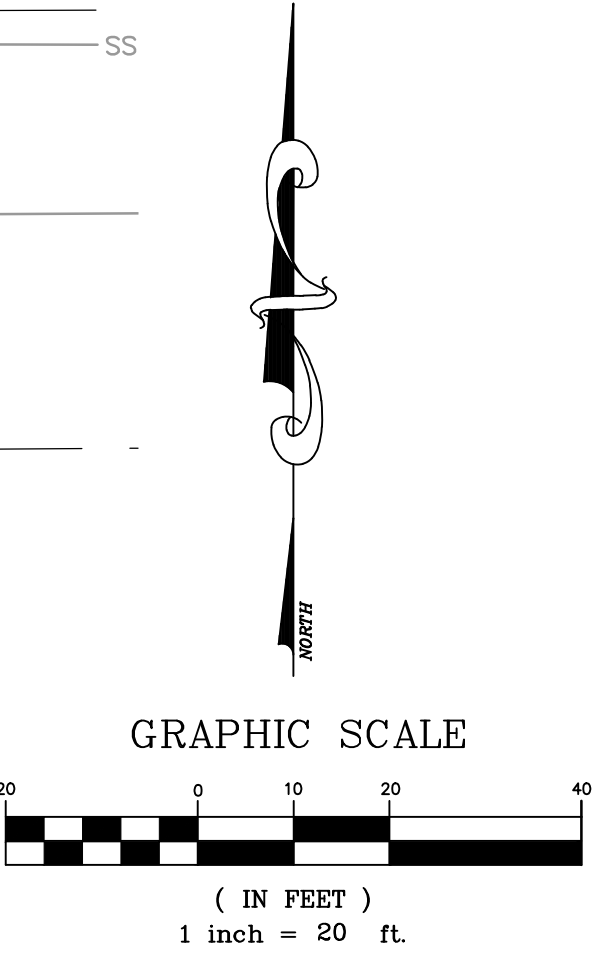
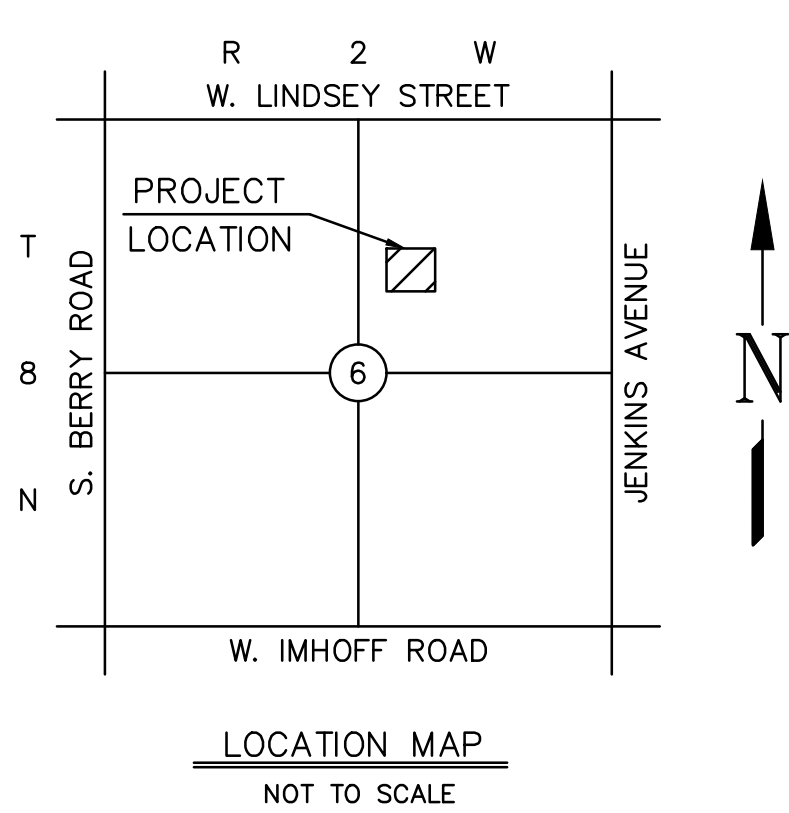


Z:\116258 Alpha Chi Omega Society at QU\116258 PLAN.mxd 08/20/21 03:59pm

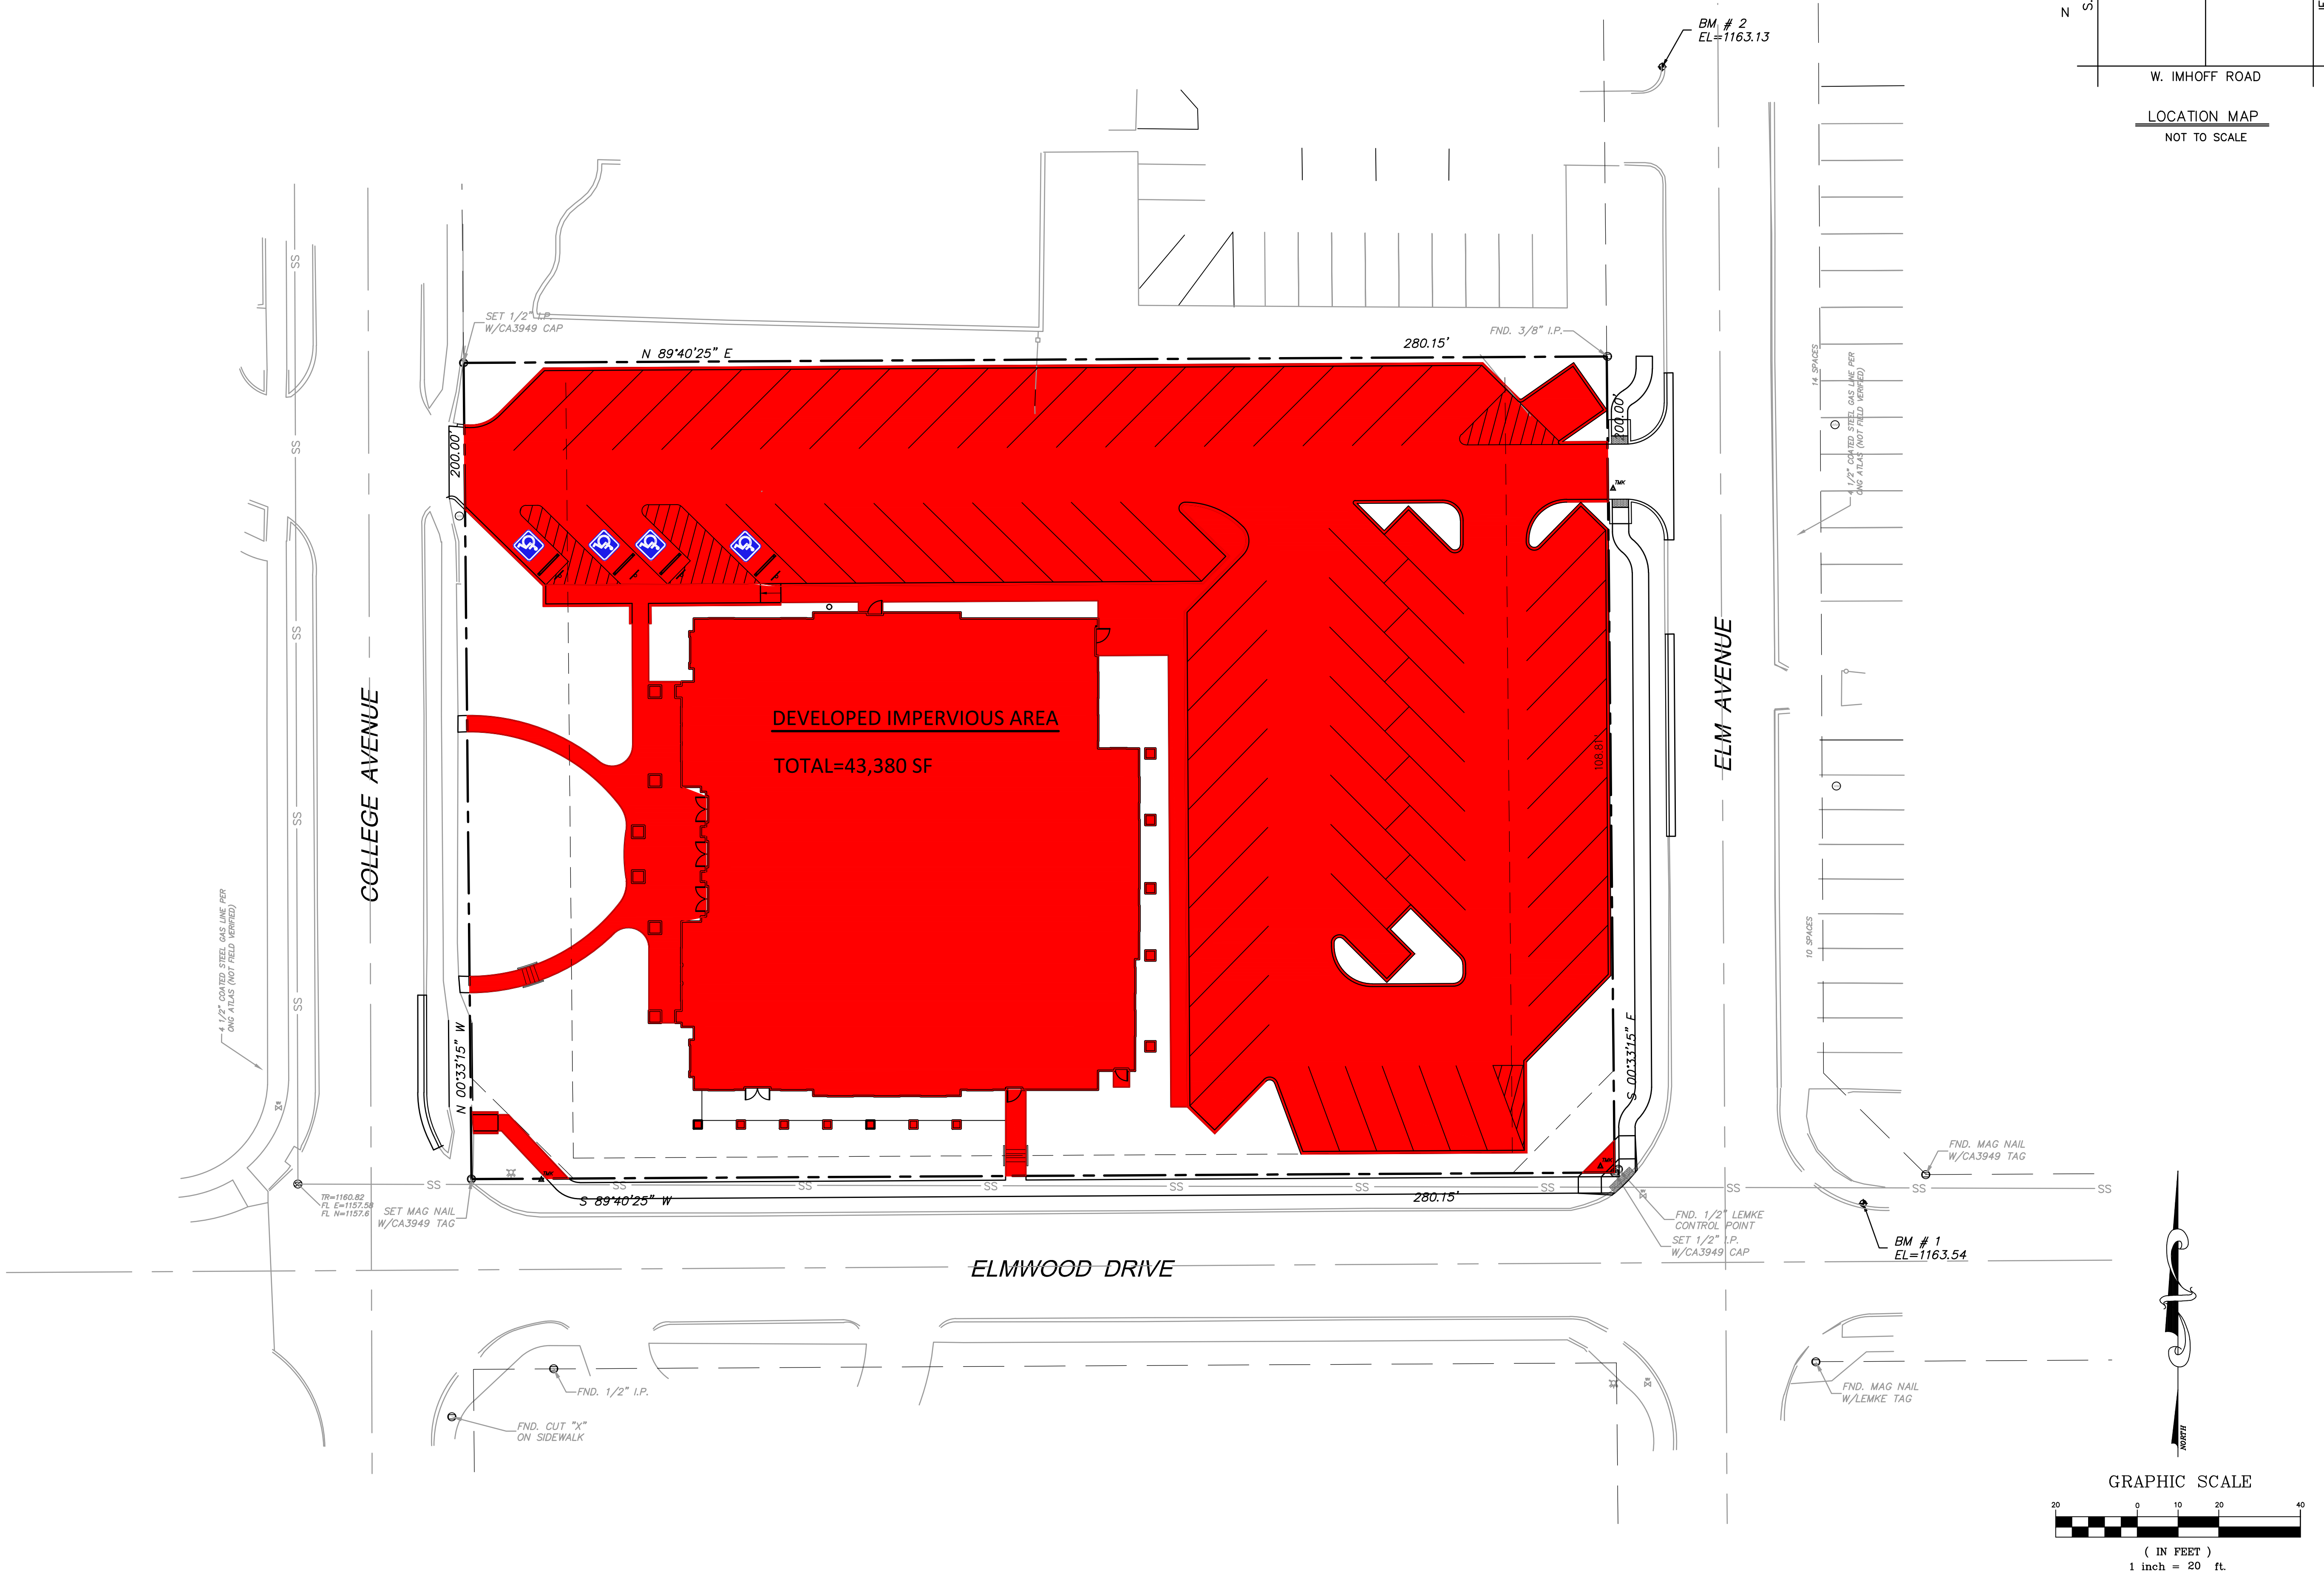

**ENGINEERING
SURVEYING
PLANNING**

OKLAHOMA CITY
100 N.E. 5th Street
Oklahoma City, OK 73104
T: 405.840.7094
F: 405.840.9116
www.srbok.com
srb@srbok.com

NORMAN
2500 McGee Drive,
Suite 100
Norman, OK 73072
T: 405.418.2288
F: 405.418.2289
srb@srbok.com

DATE: FEBRUARY 2020
JOB NO.: 2018137.00
SHEET NO.:


A NEW HOUSE FOR
**ALPHA CHI OMEGA
PSI CHAPTER**

1115 COLLEGE AVENUE, NORMAN, OK 73072

CONSULTANT:

REVISIONS:

ALPHA CHI OMEGA
PSI CHAPTER

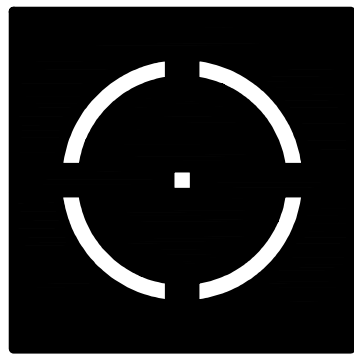

**BOCKUS PAYNE
ARCHITECTURE**

6303 Waterford Blvd, Suite 240
Oklahoma City, OK 73118
p 405-842-0858 | f 405-843-8959
www.bockus-payne.com

COPYRIGHT 2018 BOCKUS PAYNE ASSOCIATES ARCHITECTS, P.C. ALL RIGHTS RESERVED. THIS DRAWING IS PROPERTY OF BOCKUS PAYNE ASSOCIATES ARCHITECTS. ANY MODIFICATION OR USE OF THIS DRAWING WITHOUT EXPRESS WRITTEN AUTHORIZATION OF BOCKUS PAYNE ASSOCIATES ARCHITECTS, P.C. IS PROHIBITED.

PRELIMINARY - NOT FOR CONSTRUCTION