


FINAL SITE DEVELOPMENT PLAN
NORMAN REGIONAL HEALTH SYSTEM EAST CAMPUS ADDITION, SECTION 1
A PLANNED UNIT DEVELOPMENT
 A PART OF THE N.E./4, SEC. 9, T8N, R2W, I.M.
 NORMAN, CLEVELAND COUNTY, OKLAHOMA

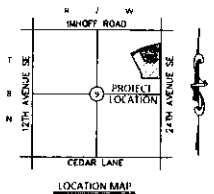


NOTES:

1. OPEN SPACE COMMON AREAS AND PRIVATE DRAINAGE CASEMENTS AREAS WILL BE OWNED AND MAINTAINED BY THE PROPERTY OWNERS ASSOCIATION.
4. REFER TO DRAINAGE REPORT FOR SPECIFIC DATA.
5. EXISTING ZONING: PUD.


Curve #	Radius	Length	Delta	Tangent	Chord	Chord Length

Line #	Direction	Length

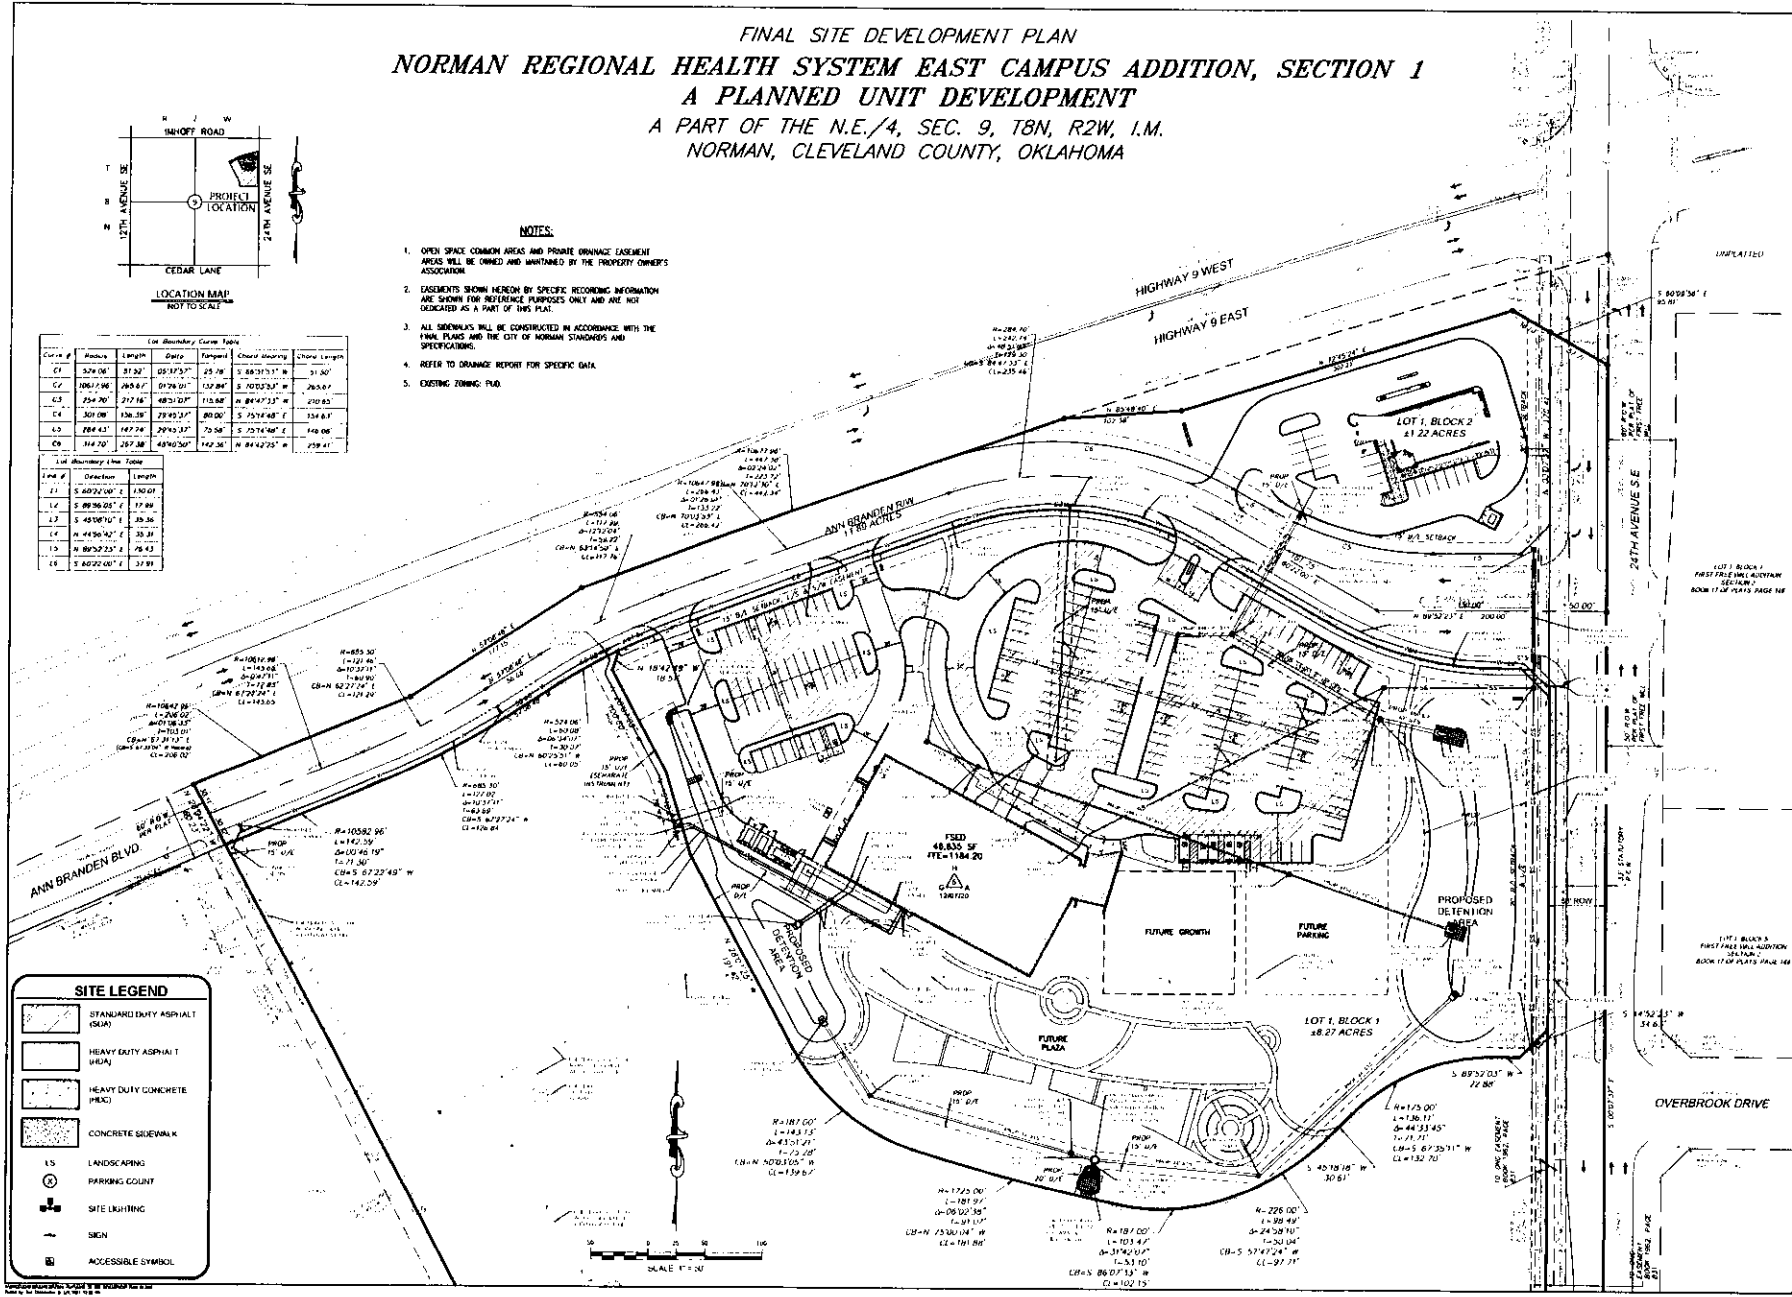

SITE LEGEND

- STANDARD DUTY ASPHALT (SMA)
- HEAVY DUTY ASPHALT (HMA)
- HEAVY DUTY CONCRETE (HCC)
- CONCRETE SIDEWALK (PCC)
- LANDSCAPING
- PARKING COUNT
- SITE LIGHTING
- SIGN
- ACCESSIBLE SYMBOL

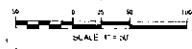







