
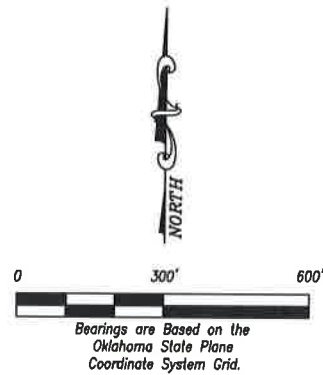
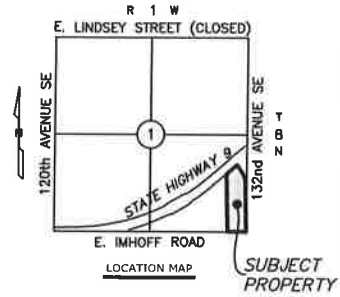


**IMHOFF ACRES**  
 NORMAN RURAL CERTIFICATE OF SURVEY  
 COS 2021-16  
 PART OF THE SE/4,  
 SECTION 1, T8N, R1W, IM,  
 CITY OF NORMAN,  
 CLEVELAND COUNTY, OKLAHOMA

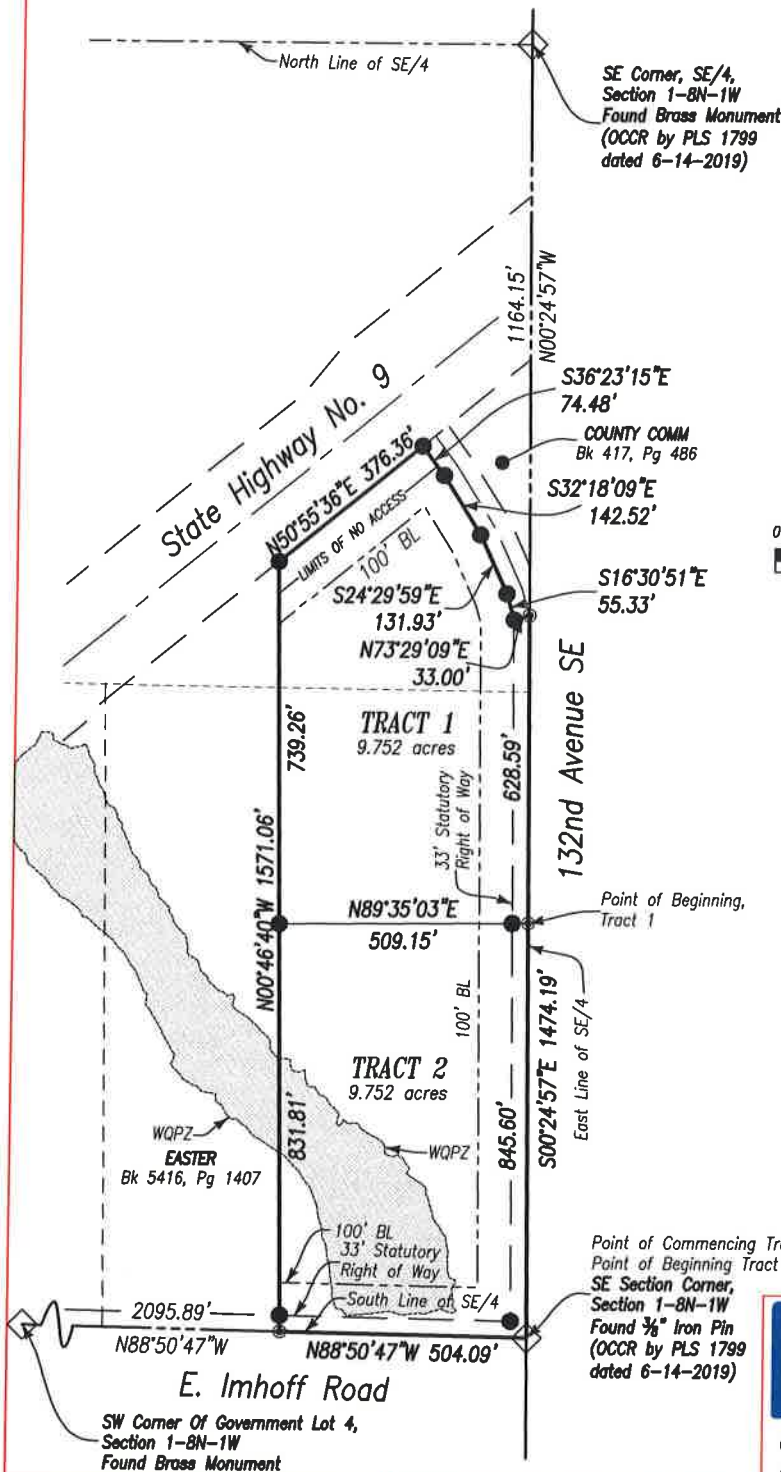

**LEGEND**

- SET 1/2" IRON PIN WITH CAP "MACBAX CA 8137"
- ⊙ SET MAG NAIL WITH SHINER "MACBAX CA 8137"
- ▲ SET RAILROAD SPIKE
- \* FOUND MAG NAIL CA 1816
- FOUND IRON PIN
- ◇ FOUND PLSS MONUMENT
- SECTION LINE
- QUARTER SECTION LINE
- QUARTER-QUARTER SECTION LINE
- RIGHT OF WAY
- FENCE
- BOUNDARY LINE
- LOT LINE
- 100' FRONT BUILDING LINE

OWNER/SUBDIVIDER  
 Ricky D. Hawkins  
 COS 2021-16

**MB** MacBax Land  
 Surveying, PLLC

Certificate of  
 Authorization  
 No. 8137



SURVEY FOR  
 IMHOFF ACRES  
 NORMAN RURAL CERTIFICATE OF SURVEY

DATE 4/27/2021 SCALE 1" = 300'

PROJECT NO. MB-21048

REVISED 5/28/21  
 Page 1 of 4

LOCATION  
 Part of the SE/4,  
 Section 1, T8N, R1W, I.M.  
 Cleveland County, Oklahoma

4716 Stonegate Drive  
 Norman, OK 73072  
 Phone 405-872-7594  
 Kent@MBLS.us