








[illegible]




§

PRELIMINARY PLAT
PINE CREEK ADDITION
A PLANNED UNIT DEVELOPMENT
A PART OF THE E. 1/2 OF THE S.W. 1/4, SECTION 8, T9N., R2W., 14M.,
NORMAN, CLEVELAND COUNTY, OKLAHOMA
RESIDENTIAL LOTS - 86
OPEN SPACE AREA - 49.75 AC.±

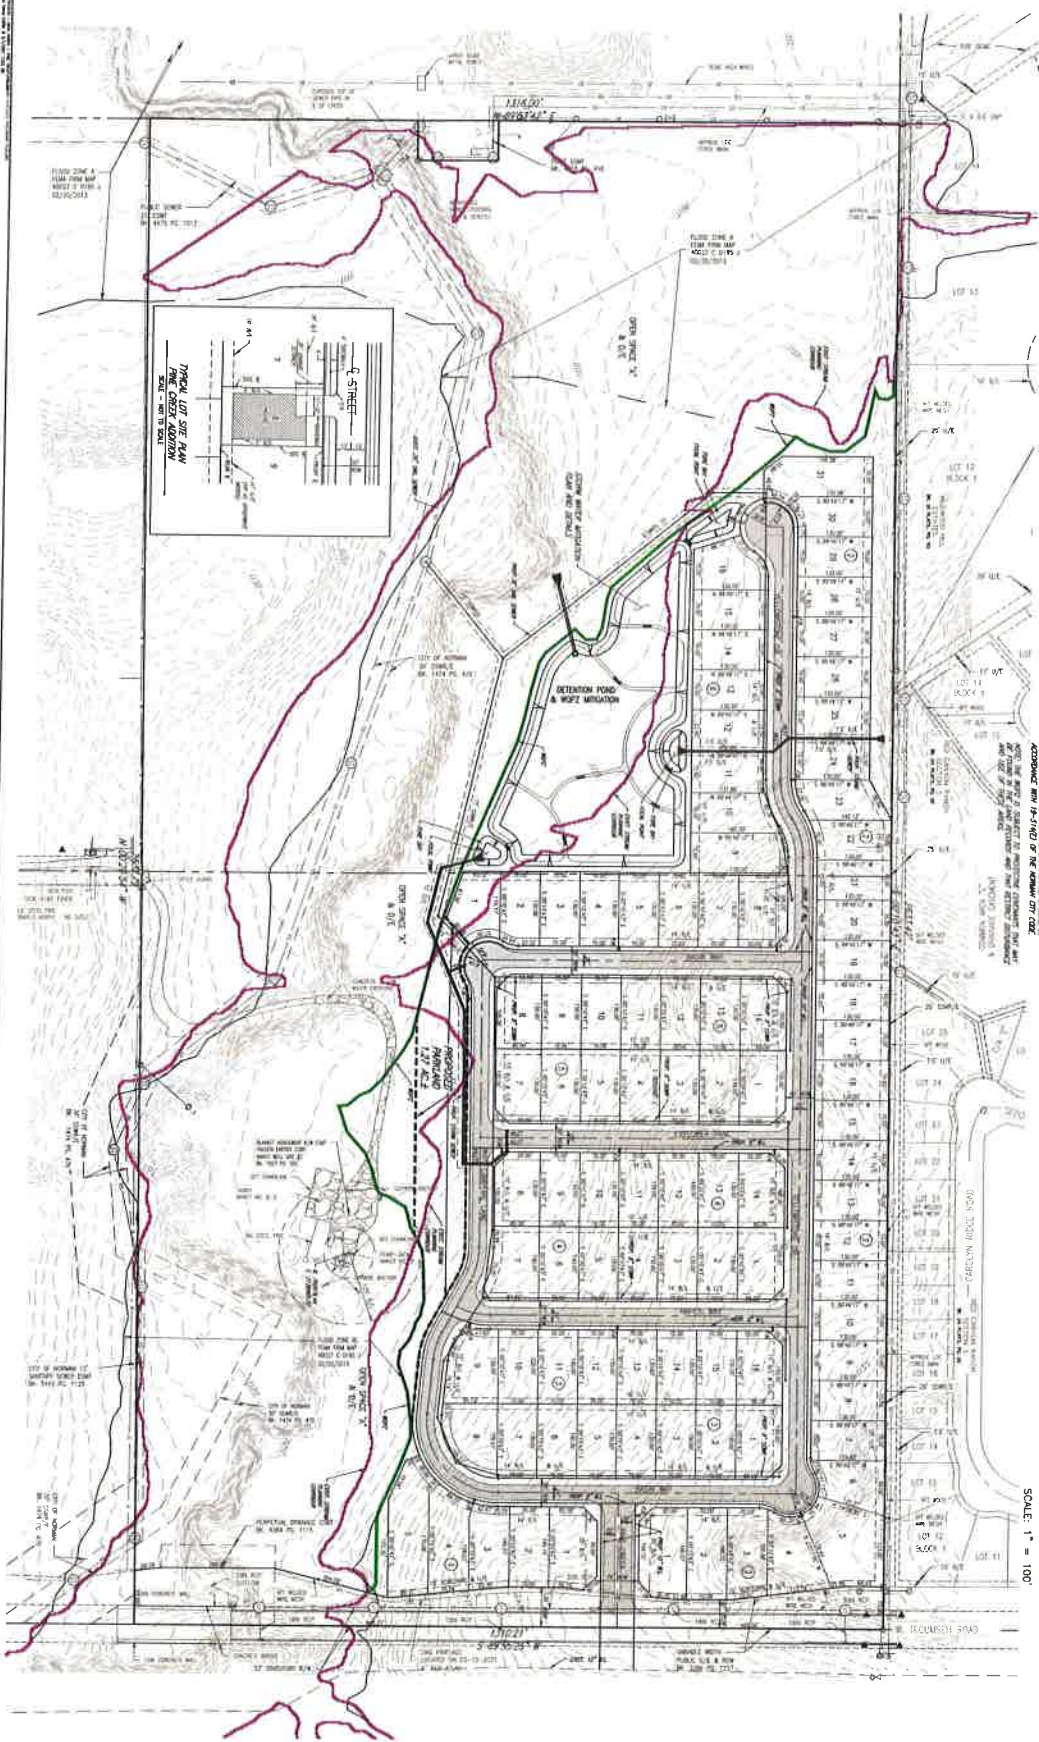

TECUMSEH RD. & N. PORTER AVE.
NORMAN, OKLAHOMA



OWNER / DEVELOPER
 M. HOLDINGS, LLC
 2120 N. PORTER

Preliminary Plot

Unit

SMC

SAC Consulting Engineers, P.C.

Tel: 405-222-7793 Fax: 405-222-7938
Website: www.amsco.com


